


Proposed Gross Internal Area Schedule	
Floor	Area
GF Ground Floor	1,427
01 First Floor	948
	2,375 m ²

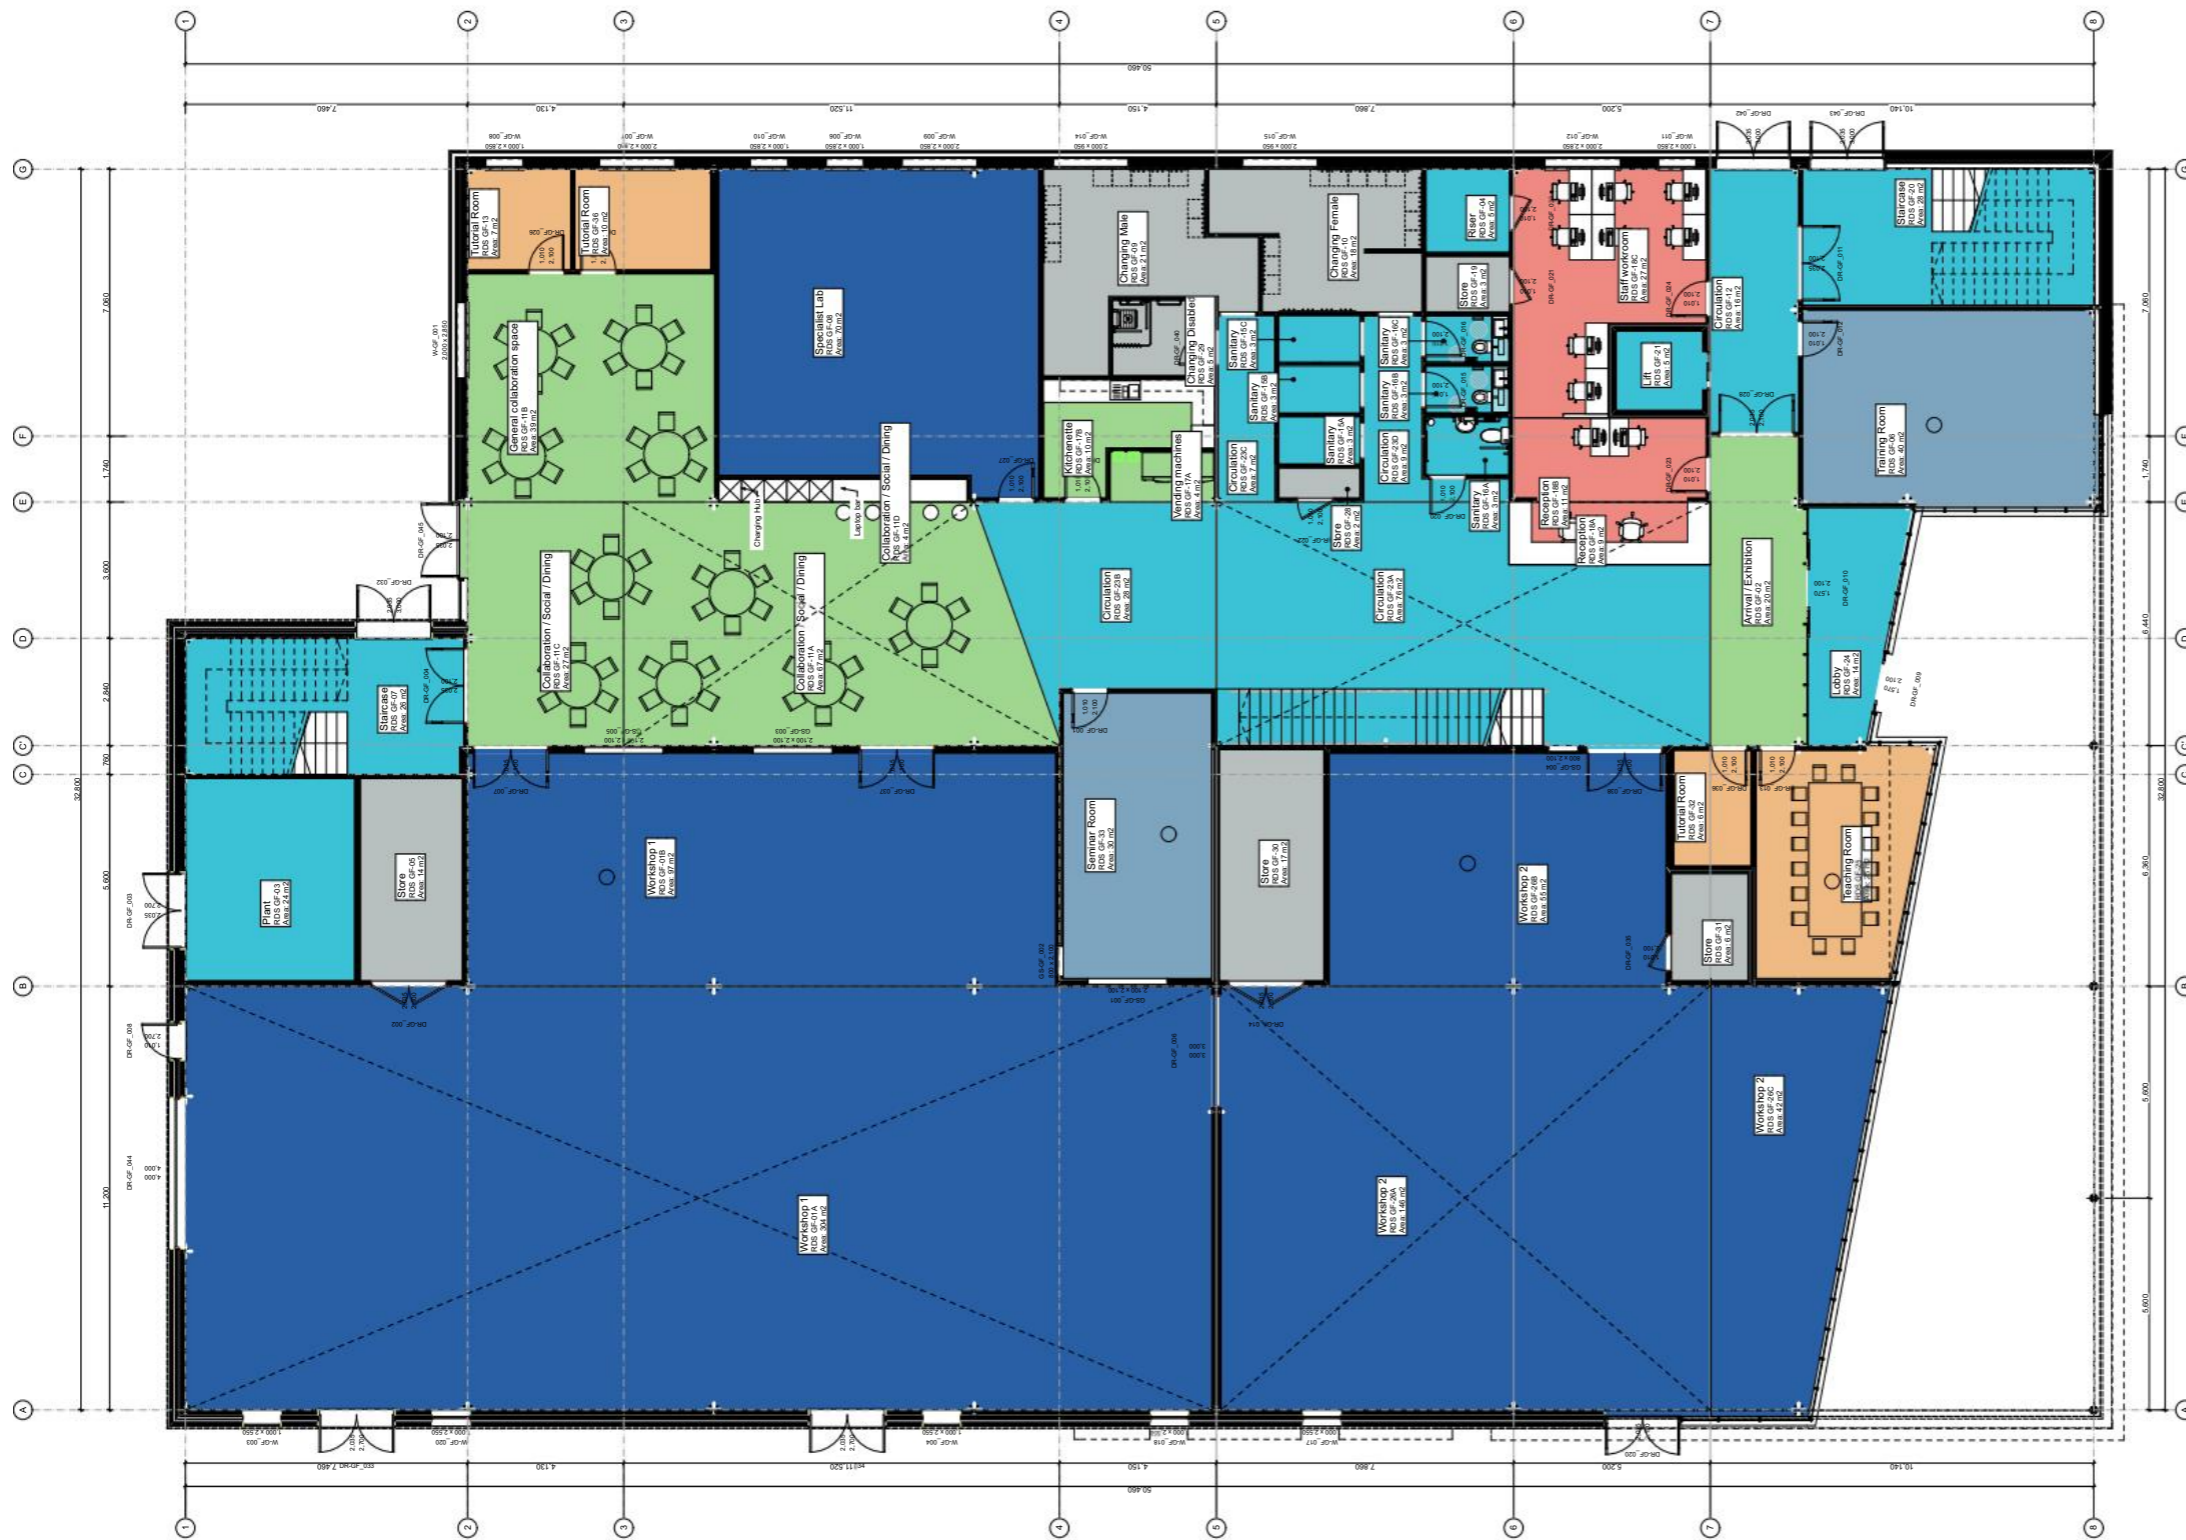

P11	Suitable for Planning	AP	JB	24.03.16
P10	Suitable for Planning	AP	JB	18.03.16
P9	Suitable for Planning	AP	ZM	09.03.16
P8	Suitable for Planning	AP	ZM	26.02.16
P7	Issue for Planning	AP	ZM	19.02.16
P6	Issue for Planning	AP	ZM	15.02.16
P5	Issue for information	AP	ZM	10.02.16
P4	Issue for information	AP	ZM	04.02.16
P3	Issue for information	AP	ZM	13.01.16
P2	Issue for information	AP	ZM	07.01.16
P1	First issue	AP	ZM	27.10.15

rev	description	drawn	checked	date

Bond Bryan Architects

verralls house 95 high street westerham TN16 1RE

t +44(0)1959 567300 w www.bondbryan.com

f n/a tw @bondbryan

e z.master@bondbryan.co.uk



iMET

Alconbury Weald

Innovation | Manufacturing | Engineering | Technology



HRC

GA Ground Floor

bba project ref	scale(s)	original paper size
15-160	1:200	A3

drawing / document name :

project	originator	zone	level	type	role	number
ALC	BBA	Z0	ZZ	GF	A	02001

ALC - BBA - Z0 - ZZ - GF - A - 02001


status : suitability description :

D5 SUITABLE FOR PLANNING


revision : revision description :

P11 PRELIMINARY

This document is © Bond Bryan Architects Ltd. If in doubt ASK. Drawing measurements shall not be obtained by scaling. Verify all dimensions prior to construction. Immediately report any discrepancies on this document to the Architect. This document shall be read in conjunction with associated models, specifications and related consultant's documents.

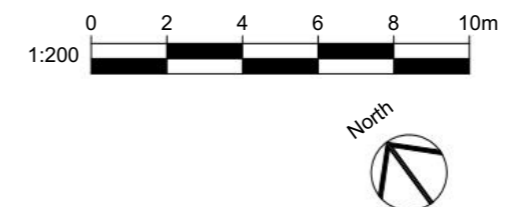

Proposed Gross Internal Area Schedule	
Floor	Area
GF Ground Floor	1,427
01 First Floor	948
	2,375 m ²

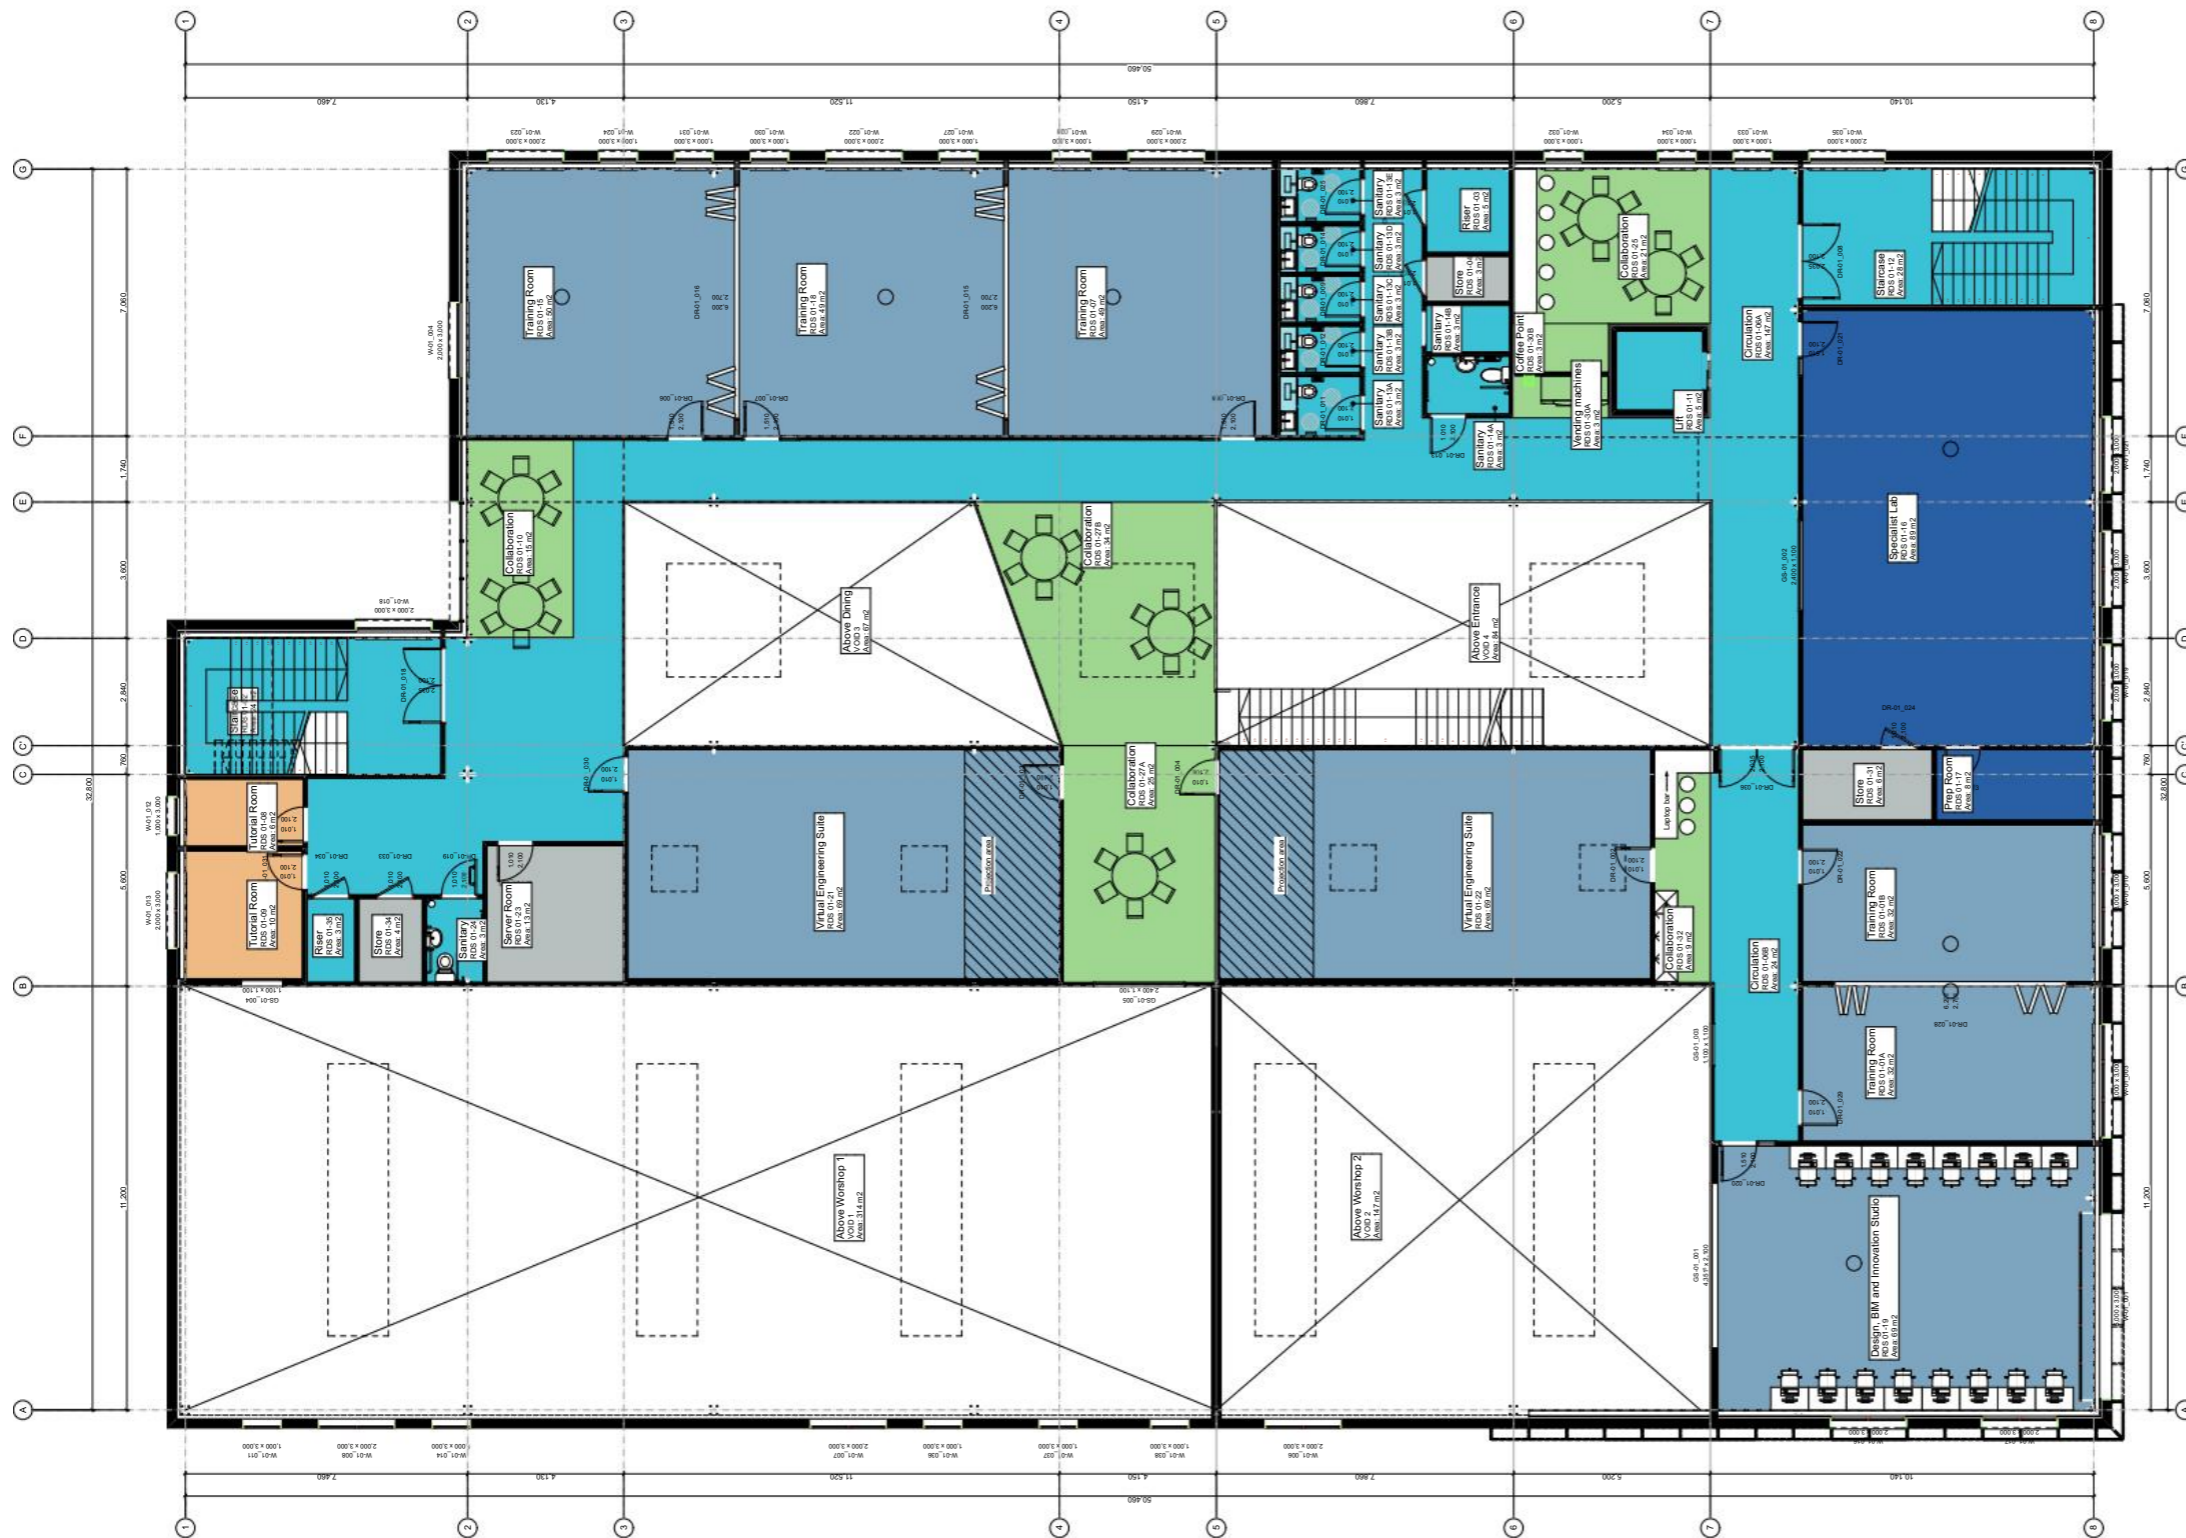

P11	Suitable for Planning	AP	JB	24.03.16
P10	Suitable for Planning	AP	JB	18.03.16
P9	Suitable for Planning	AP	ZM	09.03.16
P8	Suitable for Planning	AP	ZM	26.02.16
P7	Issue for Planning	AP	ZM	19.02.16
P6	Issue for Planning	AP	ZM	15.02.16
P5	Issue for information	AP	ZM	10.02.16
P4	Issue for information	AP	ZM	04.02.16
P3	Issue for information	AP	ZM	13.01.16
P2	Issue for information	AP	ZM	07.01.16
P1	First issue	AP	ZM	27.10.15

rev	description	drawn	checked	date
-----	-------------	-------	---------	------


Bond Bryan Architects

verralls house 95 high street westerham TN16 1RE

t +44(0)1959 567300 w www.bondbryan.com

f n/a tw @bondbryan

e z.master@bondbryan.co.uk

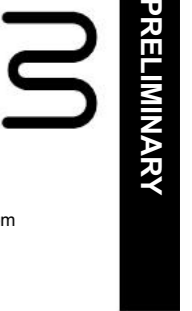

iMET

Alconbury Weald

Innovation | Manufacturing | Engineering | Technology



HRC

GA First Floor

bba project ref	scale(s)	original paper size
15-160	1:200	A3

drawing / document name :

project	originator	zone	level	type	role	number
---------	------------	------	-------	------	------	--------

ALC - BBA - Z0 - ZZ - 01 - A - 02001

status : suitability description :

D5 SUITABLE FOR PLANNING

revision : revision description :

P11 PRELIMINARY

This document is © Bond Bryan Architects Ltd. If in doubt ASK. Drawing measurements shall not be obtained by scaling. Verify all dimensions prior to construction. Immediately report any discrepancies on this document to the Architect. This document shall be read in conjunction with associated models, specifications and related consultant's documents.

