




UoP,Custom,Build Stages  
RIBA Stage 3  
Client Item  
Consultation  
Planning  
2nd Stage  
Construction  
Milestone  
01 FND  
Contractor Procurement  
Duration  
Milestone Appearances  
Diamond

|  |                 |                                                    |                  |            |                                       |          |              |               |            |                                                                                       |
|--|-----------------|----------------------------------------------------|------------------|------------|---------------------------------------|----------|--------------|---------------|------------|---------------------------------------------------------------------------------------|
|  | Project title   | NUoP High Level Programme                          | Dated            | 05/05/2020 | Drawn by                              | RM       | Programme No |               |            |  |
|  | Programme title | Programme                                          | Revision comment |            | RIBA Stage 3 Commencement for Comment |          |              |               |            |                                                                                       |
|  |                 |                                                    | Notes            |            |                                       |          |              |               |            |                                                                                       |
|  | Client          | Cambridgeshire and Peterborough Combined Authority | Sheet 1 of 1     |            |                                       | Revision | B            | Revision Date | 18/05/2020 |                                                                                       |

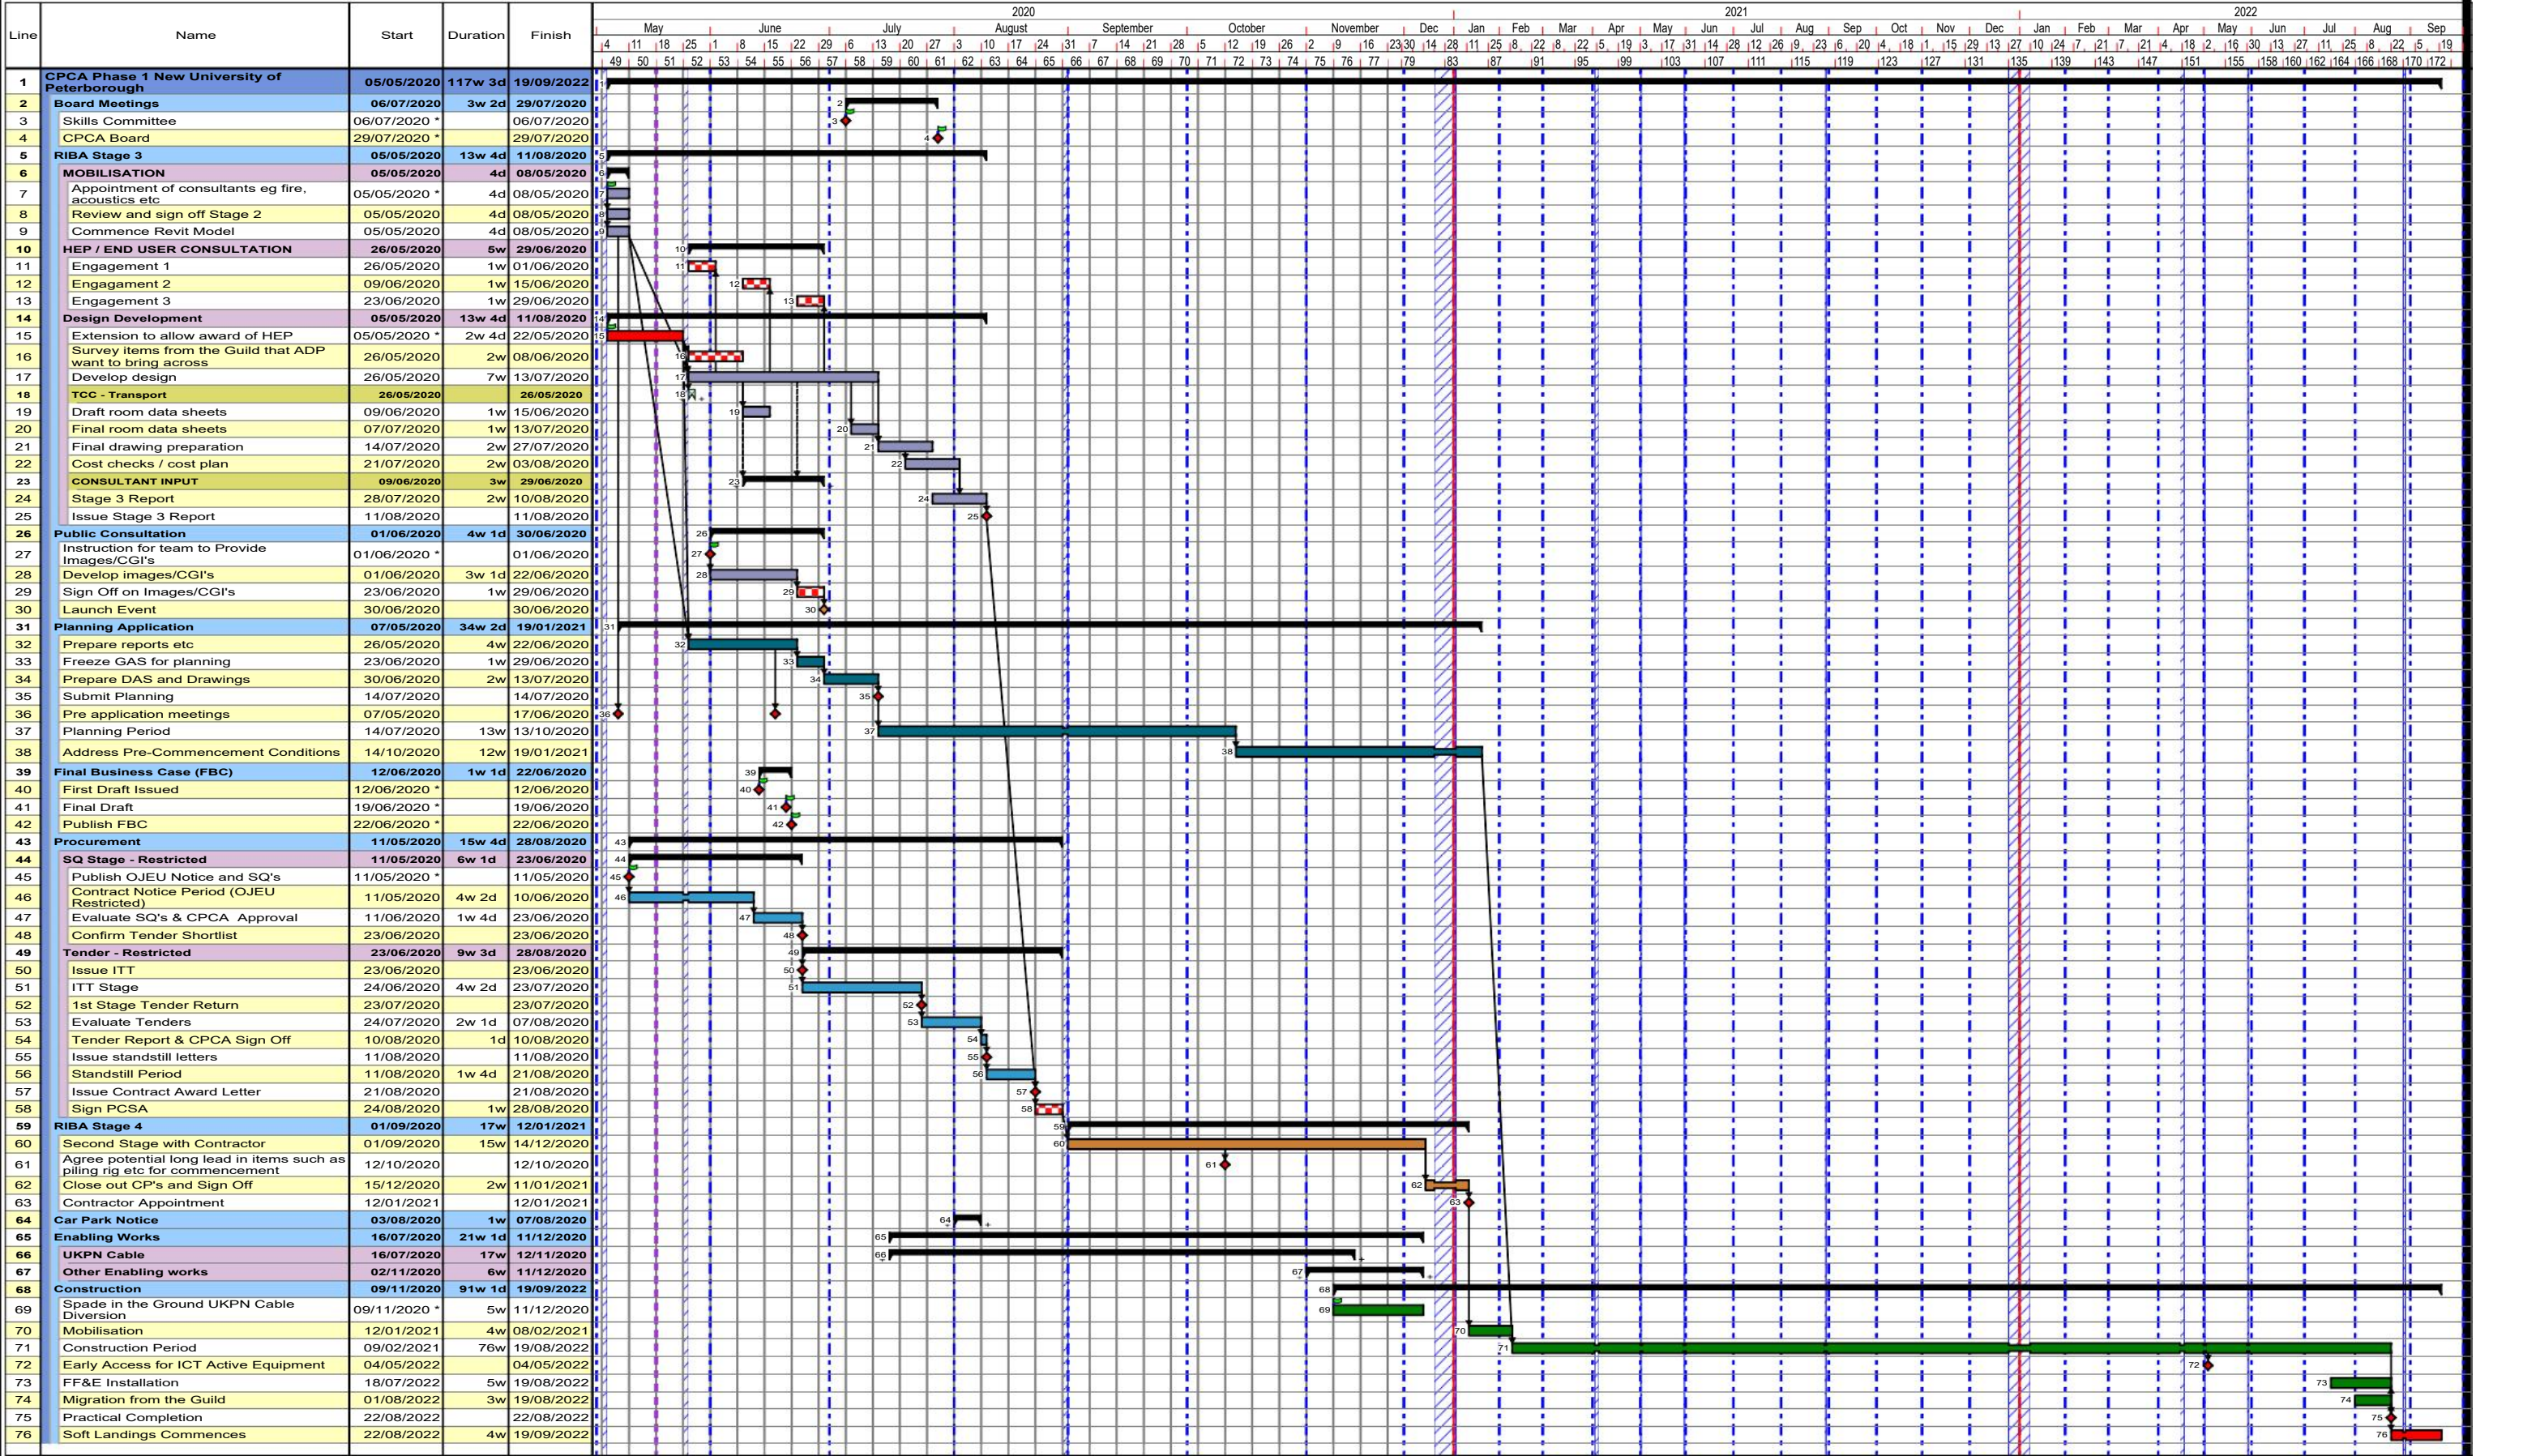