


C:\pwworking\jacobs_uk_highways_ssa\gandhi\0152301\BESP0020-JAC-HGN-XX-SK-CH-0016.dwg - 07/05/2020 13:32:38 - Layout1 - Gandhi

CONTAINS ORNAMENTAL SURVEY DATA © CROWN COPYRIGHT AND
DATABASE RIGHTS 2016

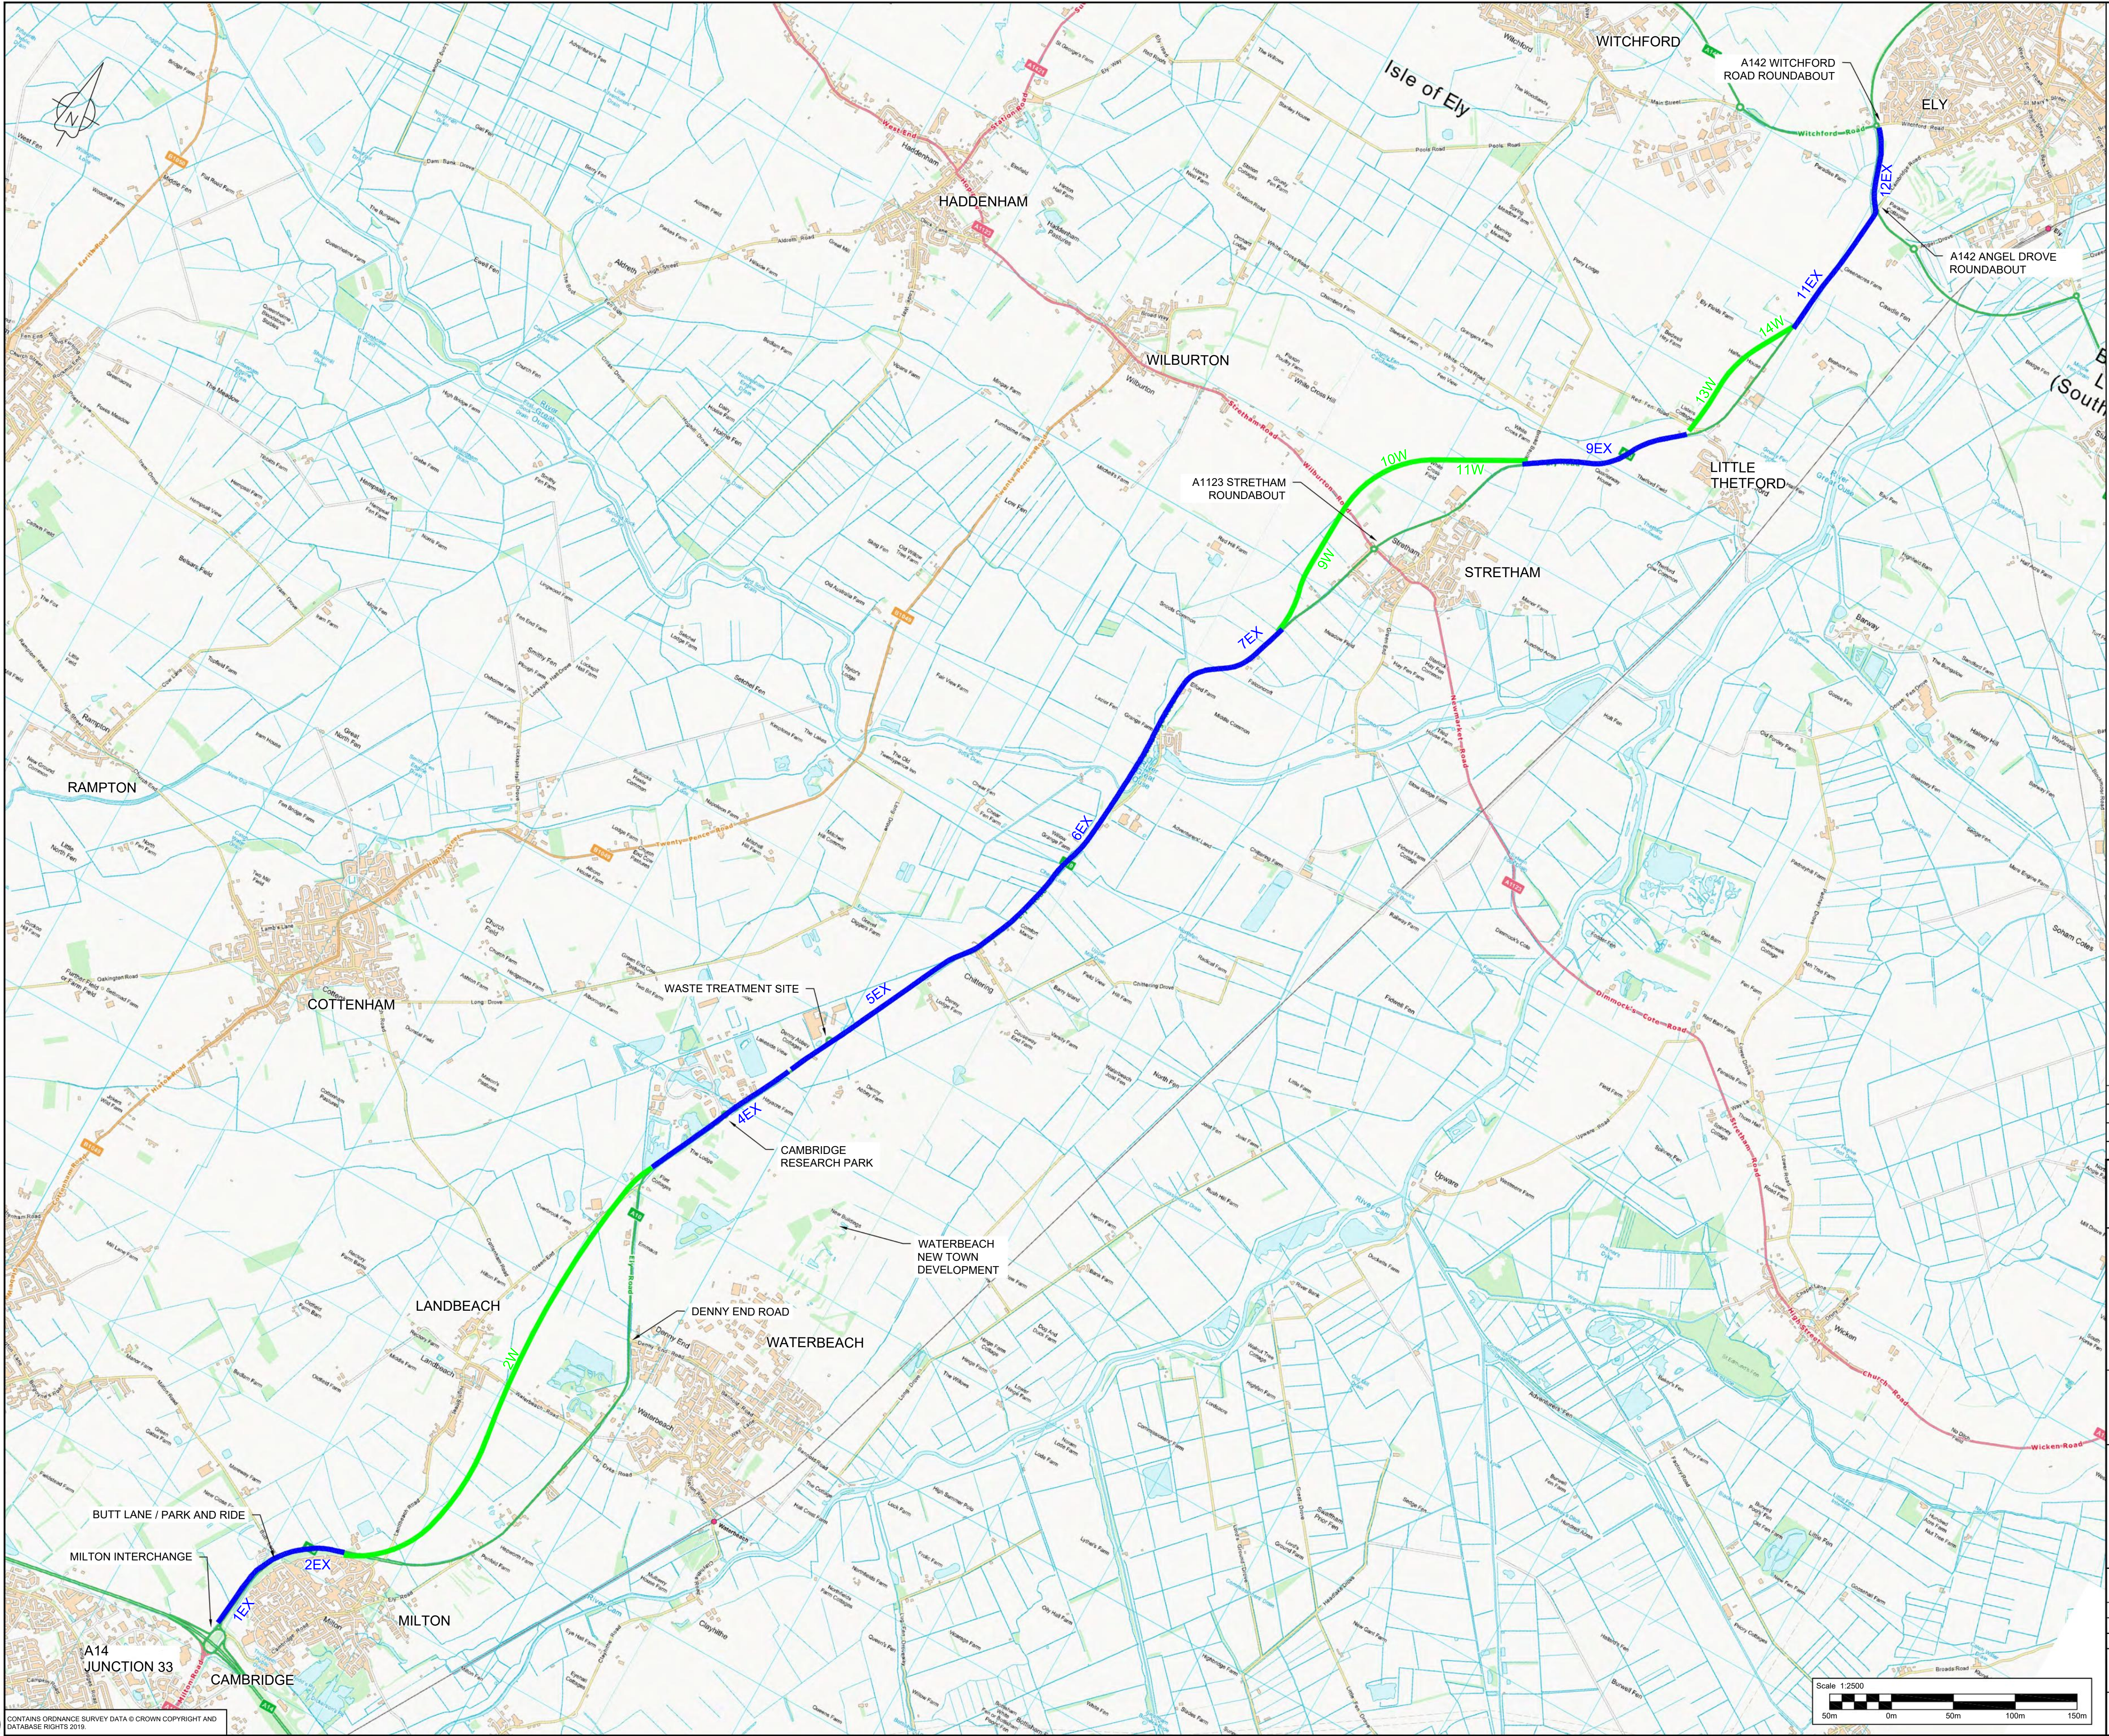

Notes:

- Do not scale.

Key:

- Proposed Offline Alignment (West)
- Proposed Offline Alignment (East)
- Proposed Online Alignment

Option 8F	Length (m)
1EX	692
2EX	585
2W	4196
4EX	1345
5EX	1747
6EX	2983
7EX	742
9W	1257
10W	715
11W	782
9EX	1374
13W	493
14W	727
11EX	1164
12EX	674
TOTAL	19476

P00	07/05/20	SUITABLE FOR INFORMATION	KG	SS	CM	KB
Rev	Rev. Date	Purpose of revision	Drawn	Checked	Rev'd	Appr'd

Jacobs

7th Floor, 2 Colmore Square, 38 Colmore Circus
Queensway, Birmingham, B4 6BN
Tel: +44(0)121 237 4000 www.jacobs.com

Client



Project
A10 JUNCTIONS AND DUALLING

Drawing title
**A. OPTION 8F
ONLINE WIDENING TO DUAL
(MILTON WEST/STRETHAM WEST)**

Drawing status
S2 - SUITABLE FOR INFORMATION

Scale
1:2500@A1
DO NOT SCALE

Jacobs No.
NA


Client no.

Drawing number
BESP0020-JAC-HGN-XX-SK-CH-0016

Rev
P00

© Copyright 2020 Jacobs U.K. Limited. The concepts and information contained in this document are the property of Jacobs. Use or copying of this document in whole or in part without the written permission of Jacobs constitutes an infringement of copyright. Limitation: This drawing has been prepared on behalf of, and for the exclusive use of Jacobs' Client, and is subject to, and issued in accordance with, the provisions of the contract between Jacobs and the Client. Jacobs accepts no liability or responsibility whatsoever for, or in respect of, any use of, or reliance upon, this drawing by any third party.

C:\pwworking\jacobs_uk_highways_ssa\gandhi\015201\BESP0020-JAC-HGN-XX-SK-CH-0020.dwg - 07/05/2020 13:31:43 - Layout1 - Gandhi

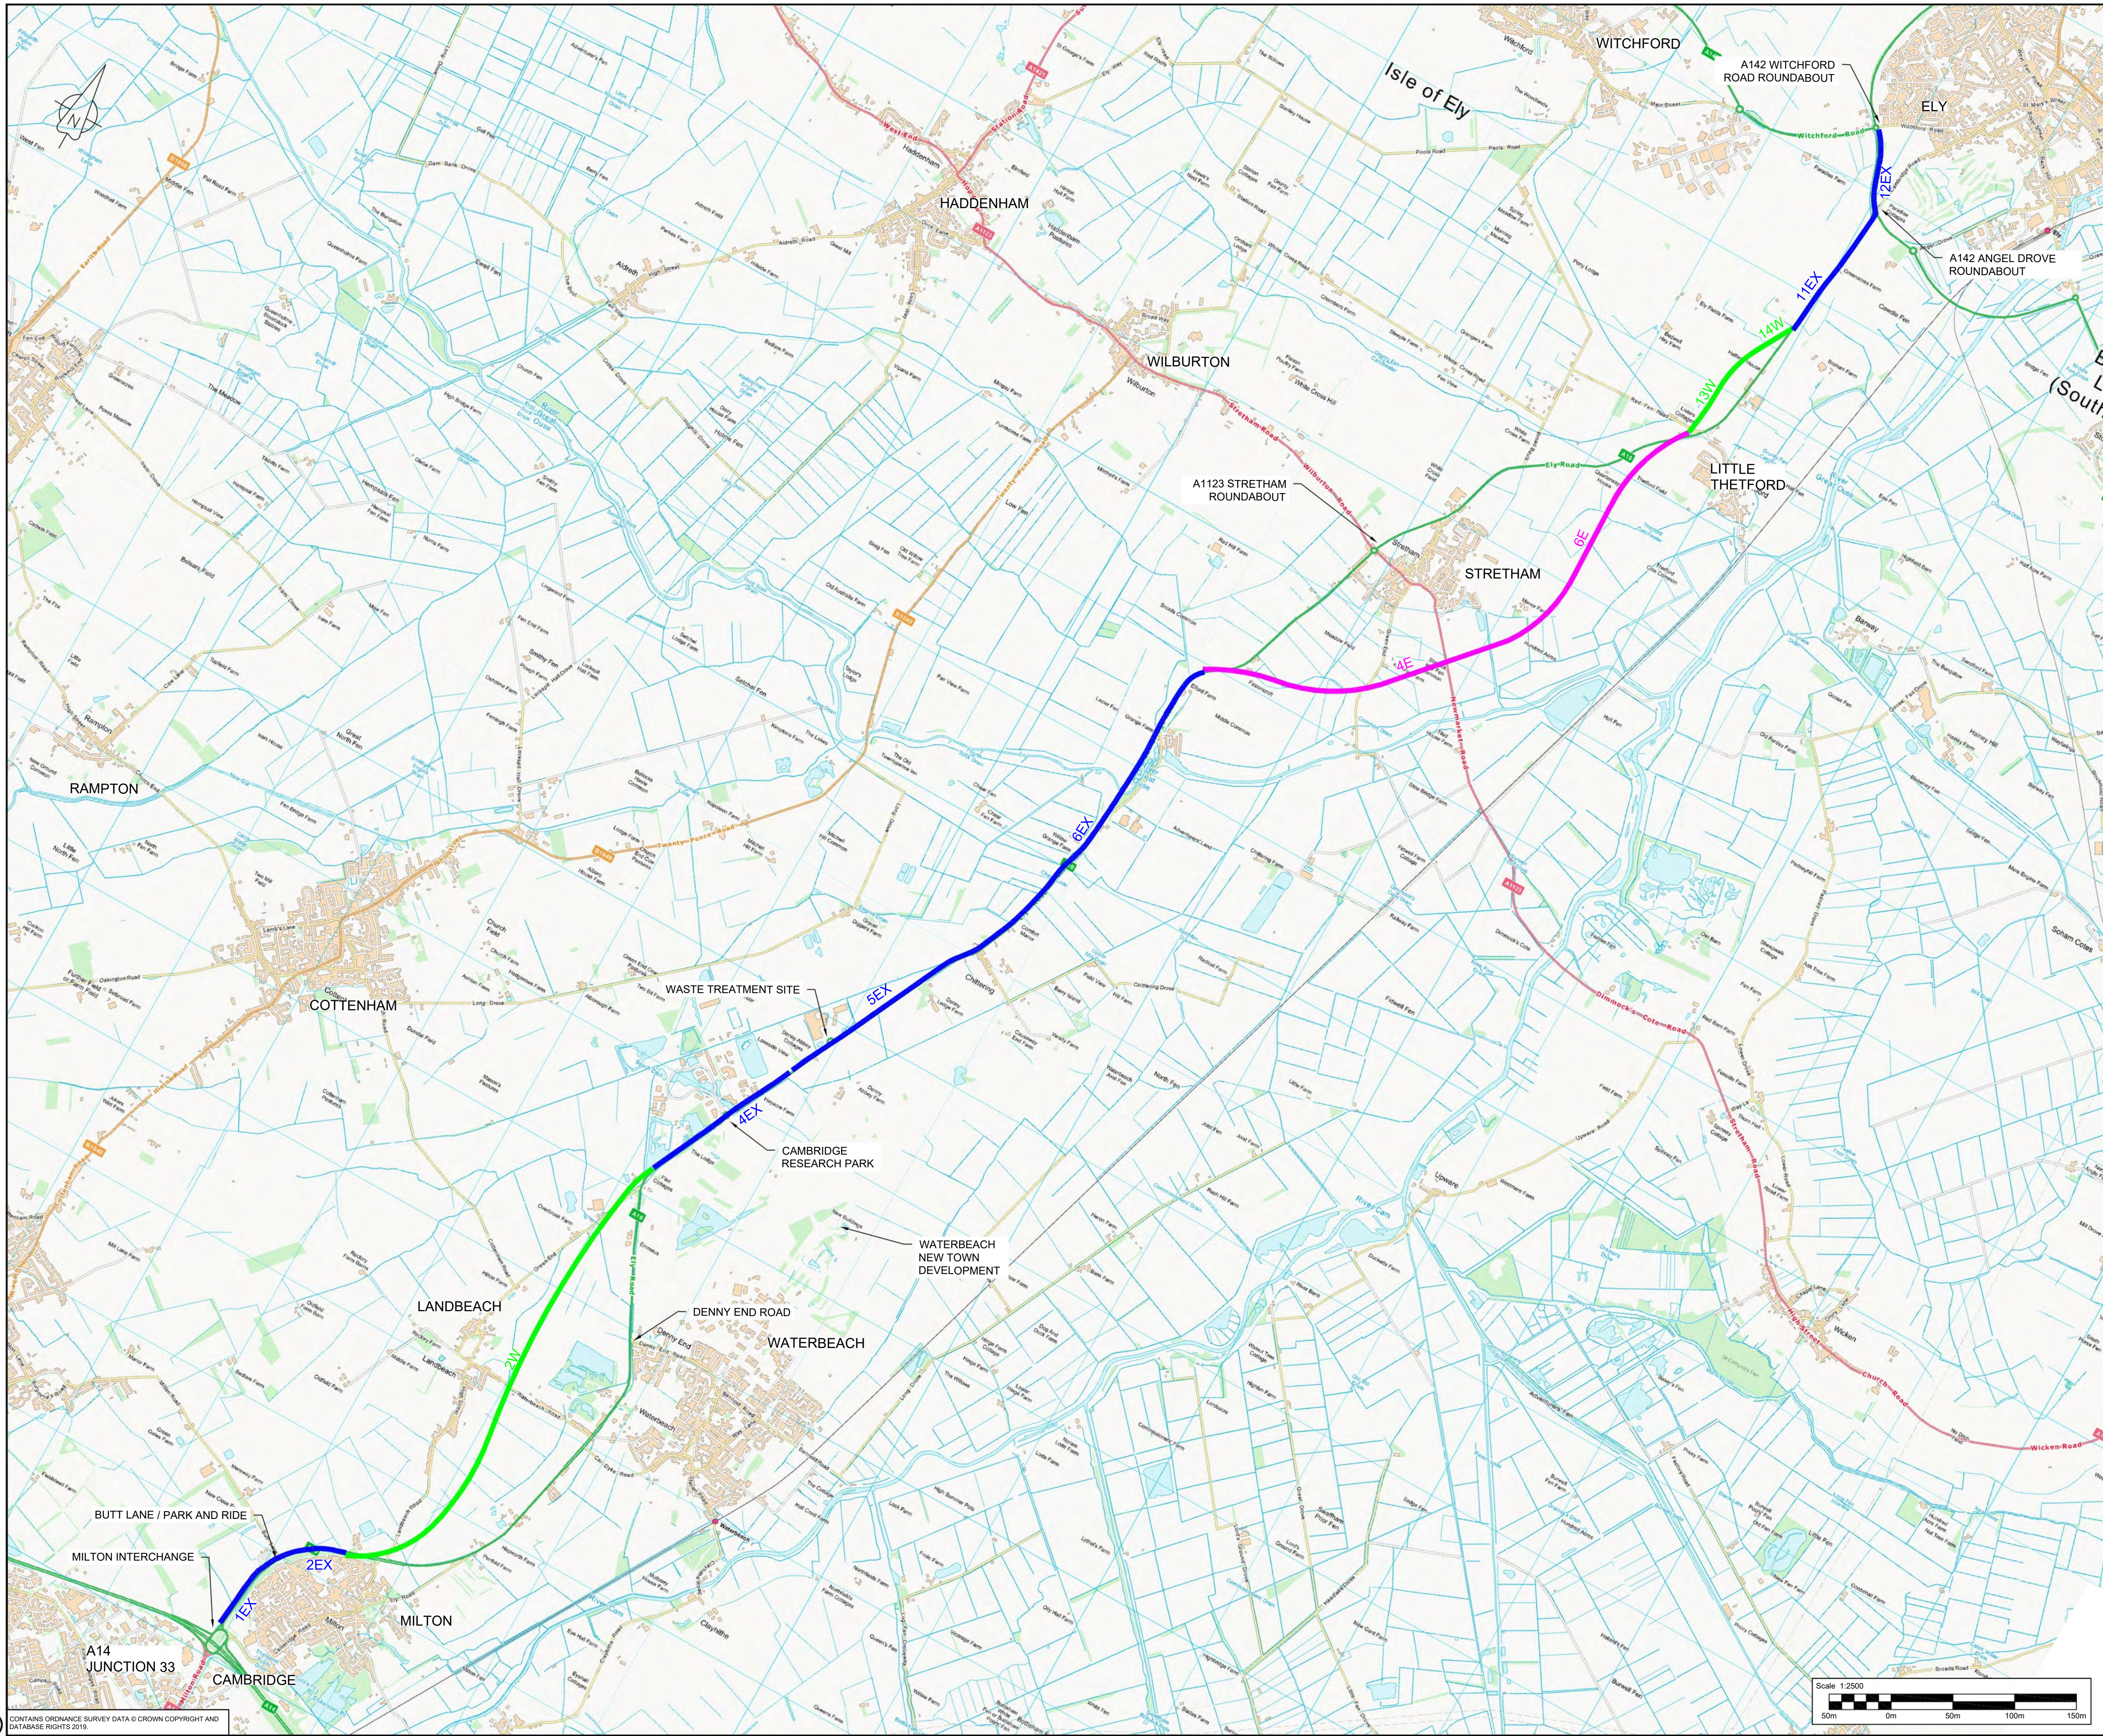

Notes:

1. Do not scale.

Key:

- Proposed Offline Alignment (West)
- Proposed Offline Alignment (East)
- Proposed Online Alignment

Option 8L	Length (m)
1EX	692
2EX	585
2W	4196
4EX	1345
5EX	1747
6EX	2983
6E	3243
6E	1595
13W	493
14W	727
11EX	1164
12EX	674
TOTAL	19444

P00	07/05/20	SUITABLE FOR INFORMATION	KG	SS	CM	KB
Rev	Rev. Date	Purpose of revision	Drawn	Checked	Rev'd	Appr'd

Jacobs

7th Floor, 2 Colmore Square, 38 Colmore Circus
Queensway, Birmingham, B4 6BN
Tel: +44(0)121 237 4000 www.jacobs.com

Client



Project
A10 JUNCTIONS AND DUALLING

Drawing title
**B. OPTION 8L
ONLINE WIDENING TO DUAL
(MILTON WEST/STRETHAM EAST)**

Drawing status
S2 - SUITABLE FOR INFORMATION

Scale
1:2500@A1
DO NOT SCALE

Jacobs No.
NA

Client no.


Drawing number
BESP0020-JAC-HGN-XX-SK-CH-0020

Rev

P00

10 Copyright 2020 Jacobs U.K. Limited. The concepts and information contained in this document are the property of Jacobs. Use or copying of this document in whole or in part without the written permission of Jacobs constitutes an infringement of copyright. Limitation: This drawing has been prepared on behalf of, and for the exclusive use of, Jacobs' Client, and is subject to, and issued in accordance with, the provisions of the contract between Jacobs and the Client. Jacobs accepts no liability or responsibility whatsoever for, or in respect of, any use of, or reliance upon, this drawing by any third party.

C:\working\jacobs_uk_highways_ssa\jgiml_sauilim\0152301\BESP0020-JAC-HGN-XX-SK-CH-0023.dwg - 19/06/2020 12:07:50 - Layout1 - Sauilim

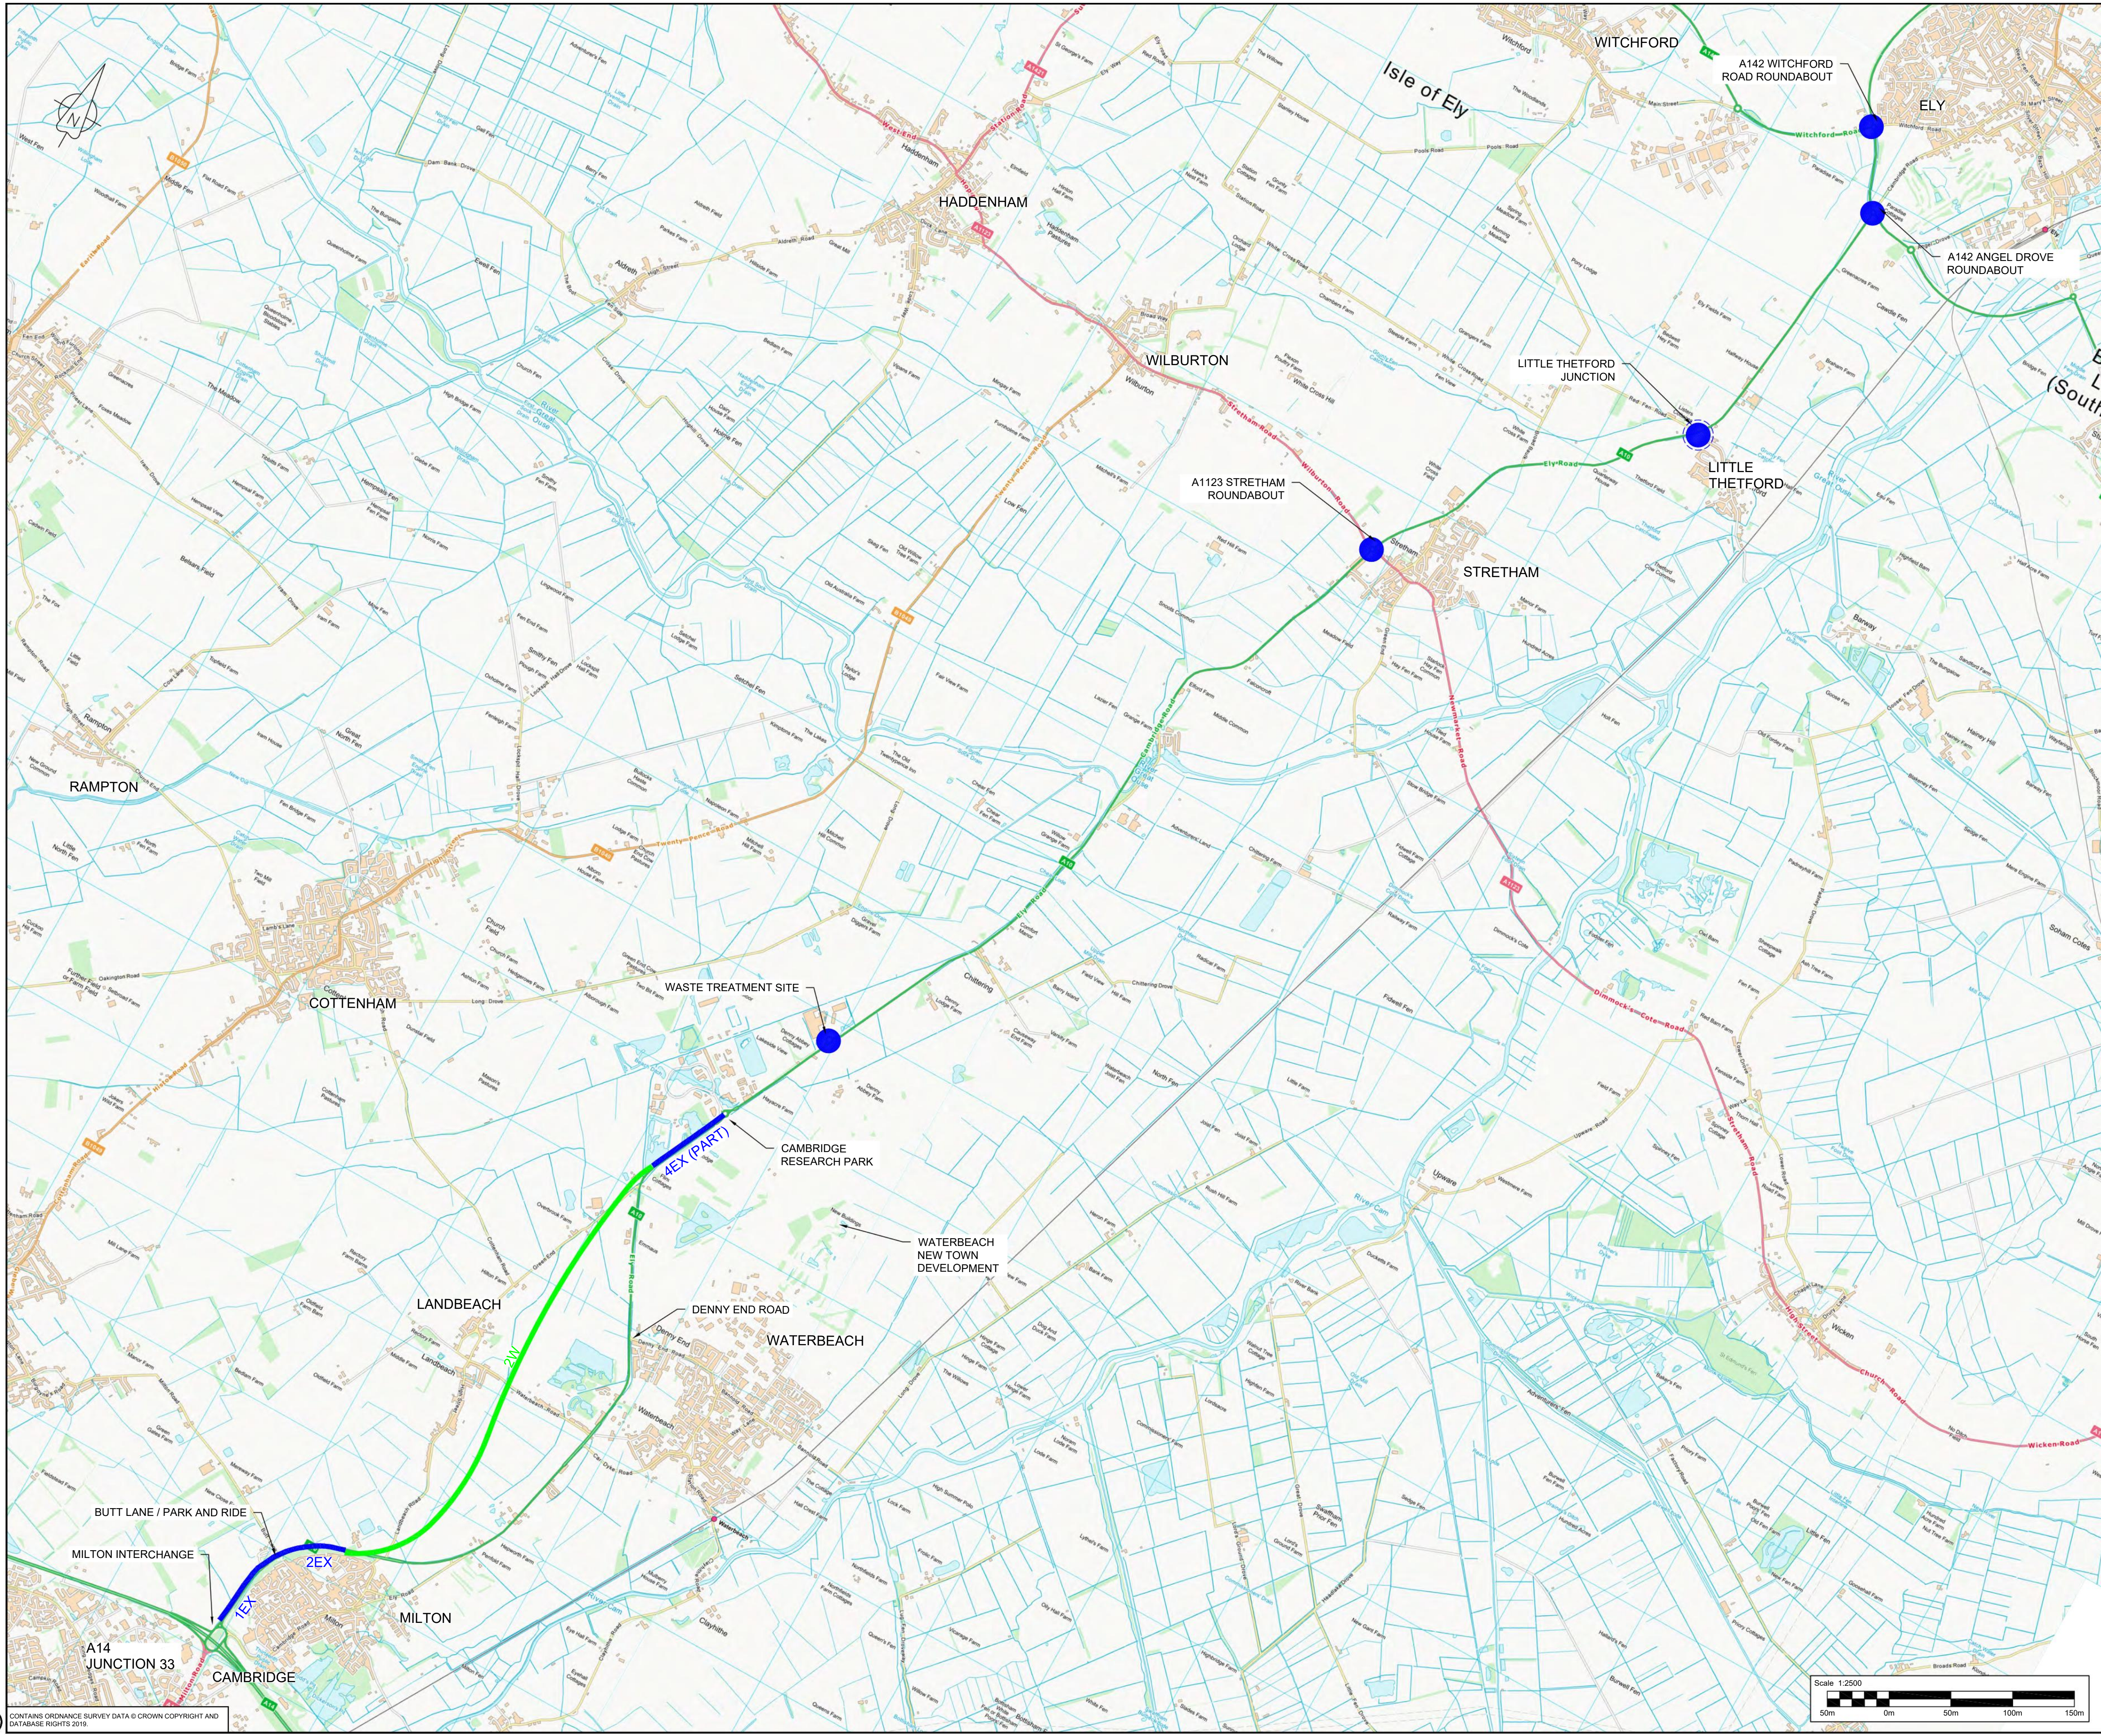

Notes:

- Do not scale.

Key:

- Proposed Offline Alignment (West)
- Proposed Offline Alignment (East)
- Proposed Online Alignment
- Junction Improvements
- Little Thetford Junction - identified for future assessment

Option 10B	Length (m)
1EX	692
2EX	585
2W	4196
4EX (Part)	709
TOTAL	6182

P00	07/05/20	SUITABLE FOR INFORMATION	KG	SS	CM	KB
P01	19/06/20	SUITABLE FOR INFORMATION				
Rev	Rev. Date	Purpose of revision	Drawn	Checked	Rev'd	Appr'd

Jacobs

7th Floor, 2 Colmore Square, 38 Colmore Circus
Queensway, Birmingham, B4 6BN
Tel: +44(0)121 237 4000 www.jacobs.com

Client



Project
A10 JUNCTIONS AND DUALLING

Drawing title
**C. OPTION 10B
DUAL TO WATERBEACH
AND JUNCTIONS TO THE NORTH**

Drawing status
S2 - SUITABLE FOR INFORMATION

Scale
1:2500@A1
DO NOT SCALE


Jacobs No.
NA

Client no.

Drawing number
BESP0020-JAC-HGN-XX-SK-CH-0023
Rev
P01

© Copyright 2020 Jacobs U.K. Limited. The concepts and information contained in this document are the property of Jacobs. Use or copying of this document in whole or in part without the written permission of Jacobs constitutes an infringement of copyright. Limitation: This drawing has been prepared on behalf of, and for the exclusive use of, Jacobs' Client, and is issued in accordance with the provisions of the contract between Jacobs and the Client. Jacobs accepts no liability or responsibility whatsoever for, or in respect of, any use of, or reliance upon, this drawing by any third party.

C:\pwworking\jacobs_uk_highways_ssa\gandhi\015201\BESP0020-JAC-HGN-XX-SK-CH-0007.dwg - 07/05/2020 13:34:42 - Layout1 - Gandhi

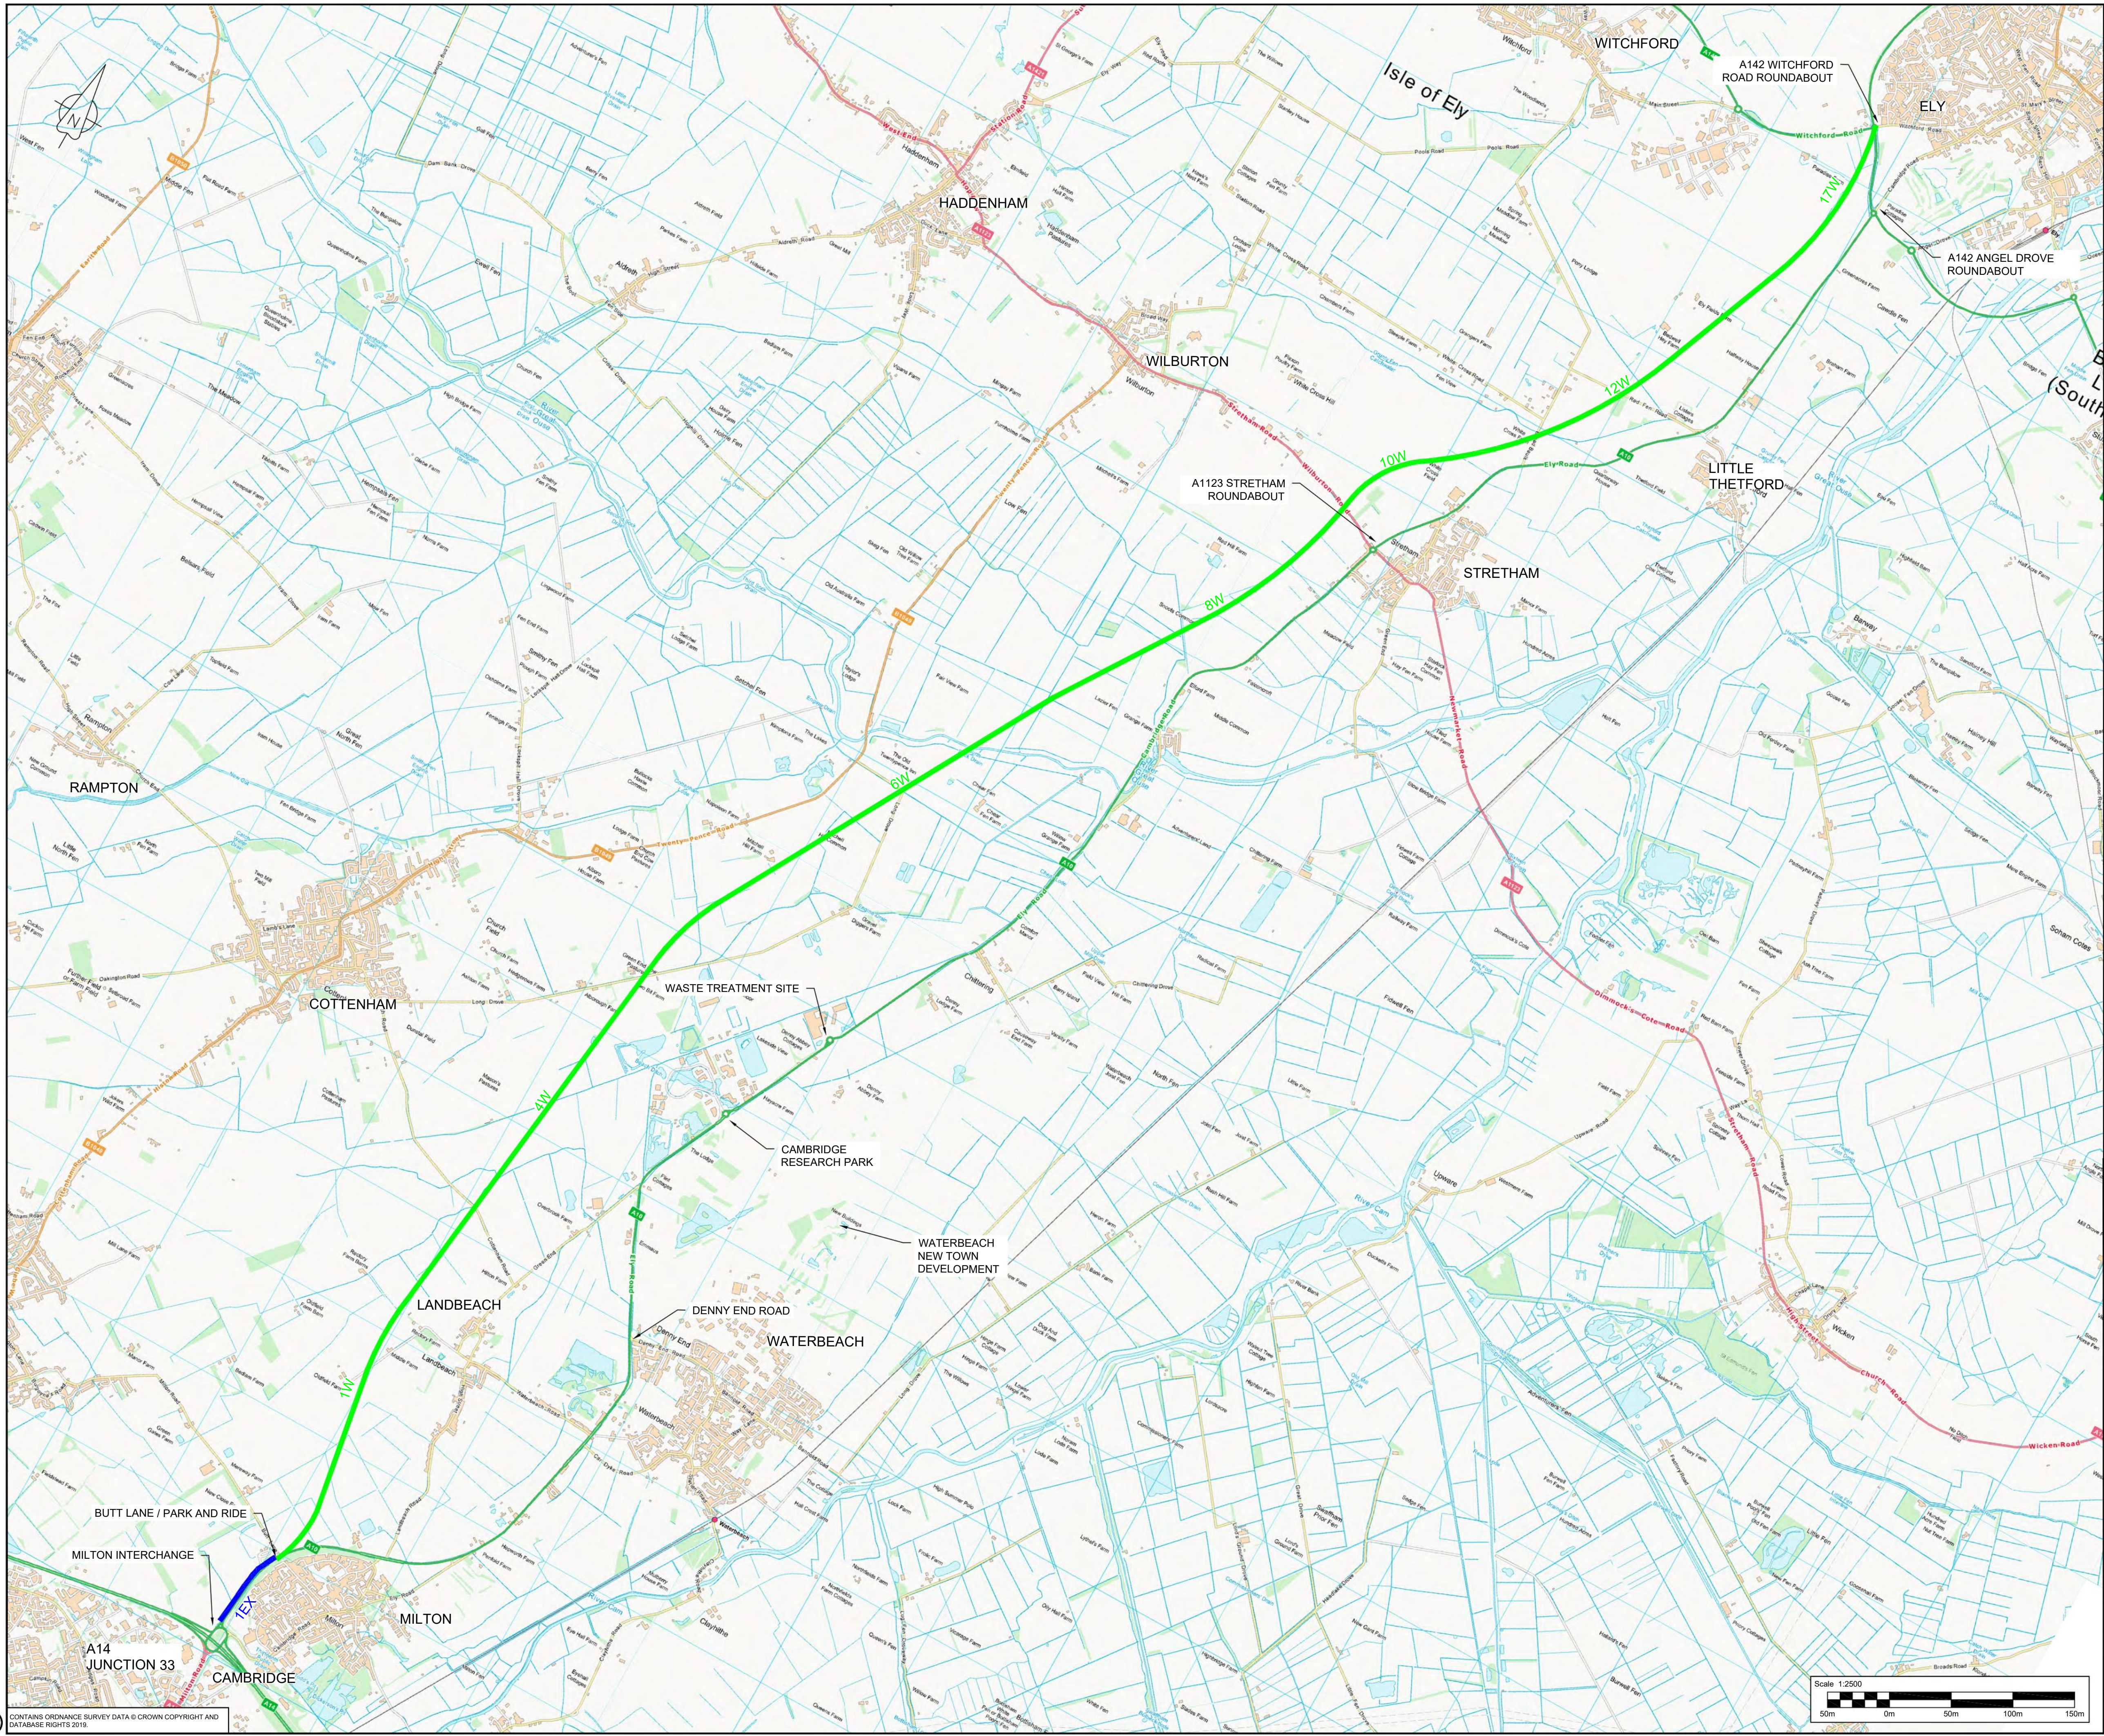

Notes:

1. Do not scale.

Key:

- Proposed Offline Alignment (West)
- Proposed Offline Alignment (East)
- Proposed Online Alignment

Option 1	Length (m)
1EX	692
1W	2625
4W	3290
6W	3751
8W	2933
10W	715
12W	3216
17W	1500
TOTAL	18722

P00	07/05/20	SUITABLE FOR INFORMATION	KG	SS	CM	KB
Rev	Rev. Date	Purpose of revision	Drawn	Checked	Rev'd	Appr'd

Jacobs

7th Floor, 2 Colmore Square, 38 Colmore Circus
Queensway, Birmingham, B4 6BN
Tel: +44(0)121 237 4000 www.jacobs.com

Client



Project
A10 JUNCTIONS AND DUALLING

Drawing title
**D. OPTION 1
FULL OFFLINE WEST**

Drawing status
S2 - SUITABLE FOR INFORMATION

Scale
1:2500@A1
DO NOT SCALE

Jacobs No.
NA


Client no.

Drawing number
BESP0020-JAC-HGN-XX-SK-CH-0007

Rev
P00

100 Copyright 2020 Jacobs U.K. Limited. The concepts and information contained in this document are the property of Jacobs. Use or copying of this document in whole or in part without the written permission of Jacobs constitutes an infringement of copyright. Limitation: This drawing has been prepared on behalf of, and for the exclusive use of, Jacobs' Client, and is subject to, and issued in accordance with, the provisions of the contract between Jacobs and the Client. Jacobs accepts no liability or responsibility whatsoever for, or in respect of, any use of, or reliance upon, this drawing by any third party.

C:\pwworking\jacobs_uk_highways_ssa\gandhi\015201\BESP0020-JAC-HGN-XX-SK-CH-0008.dwg - 07/05/2020 13:33:27 - Layout1 - Gandhi

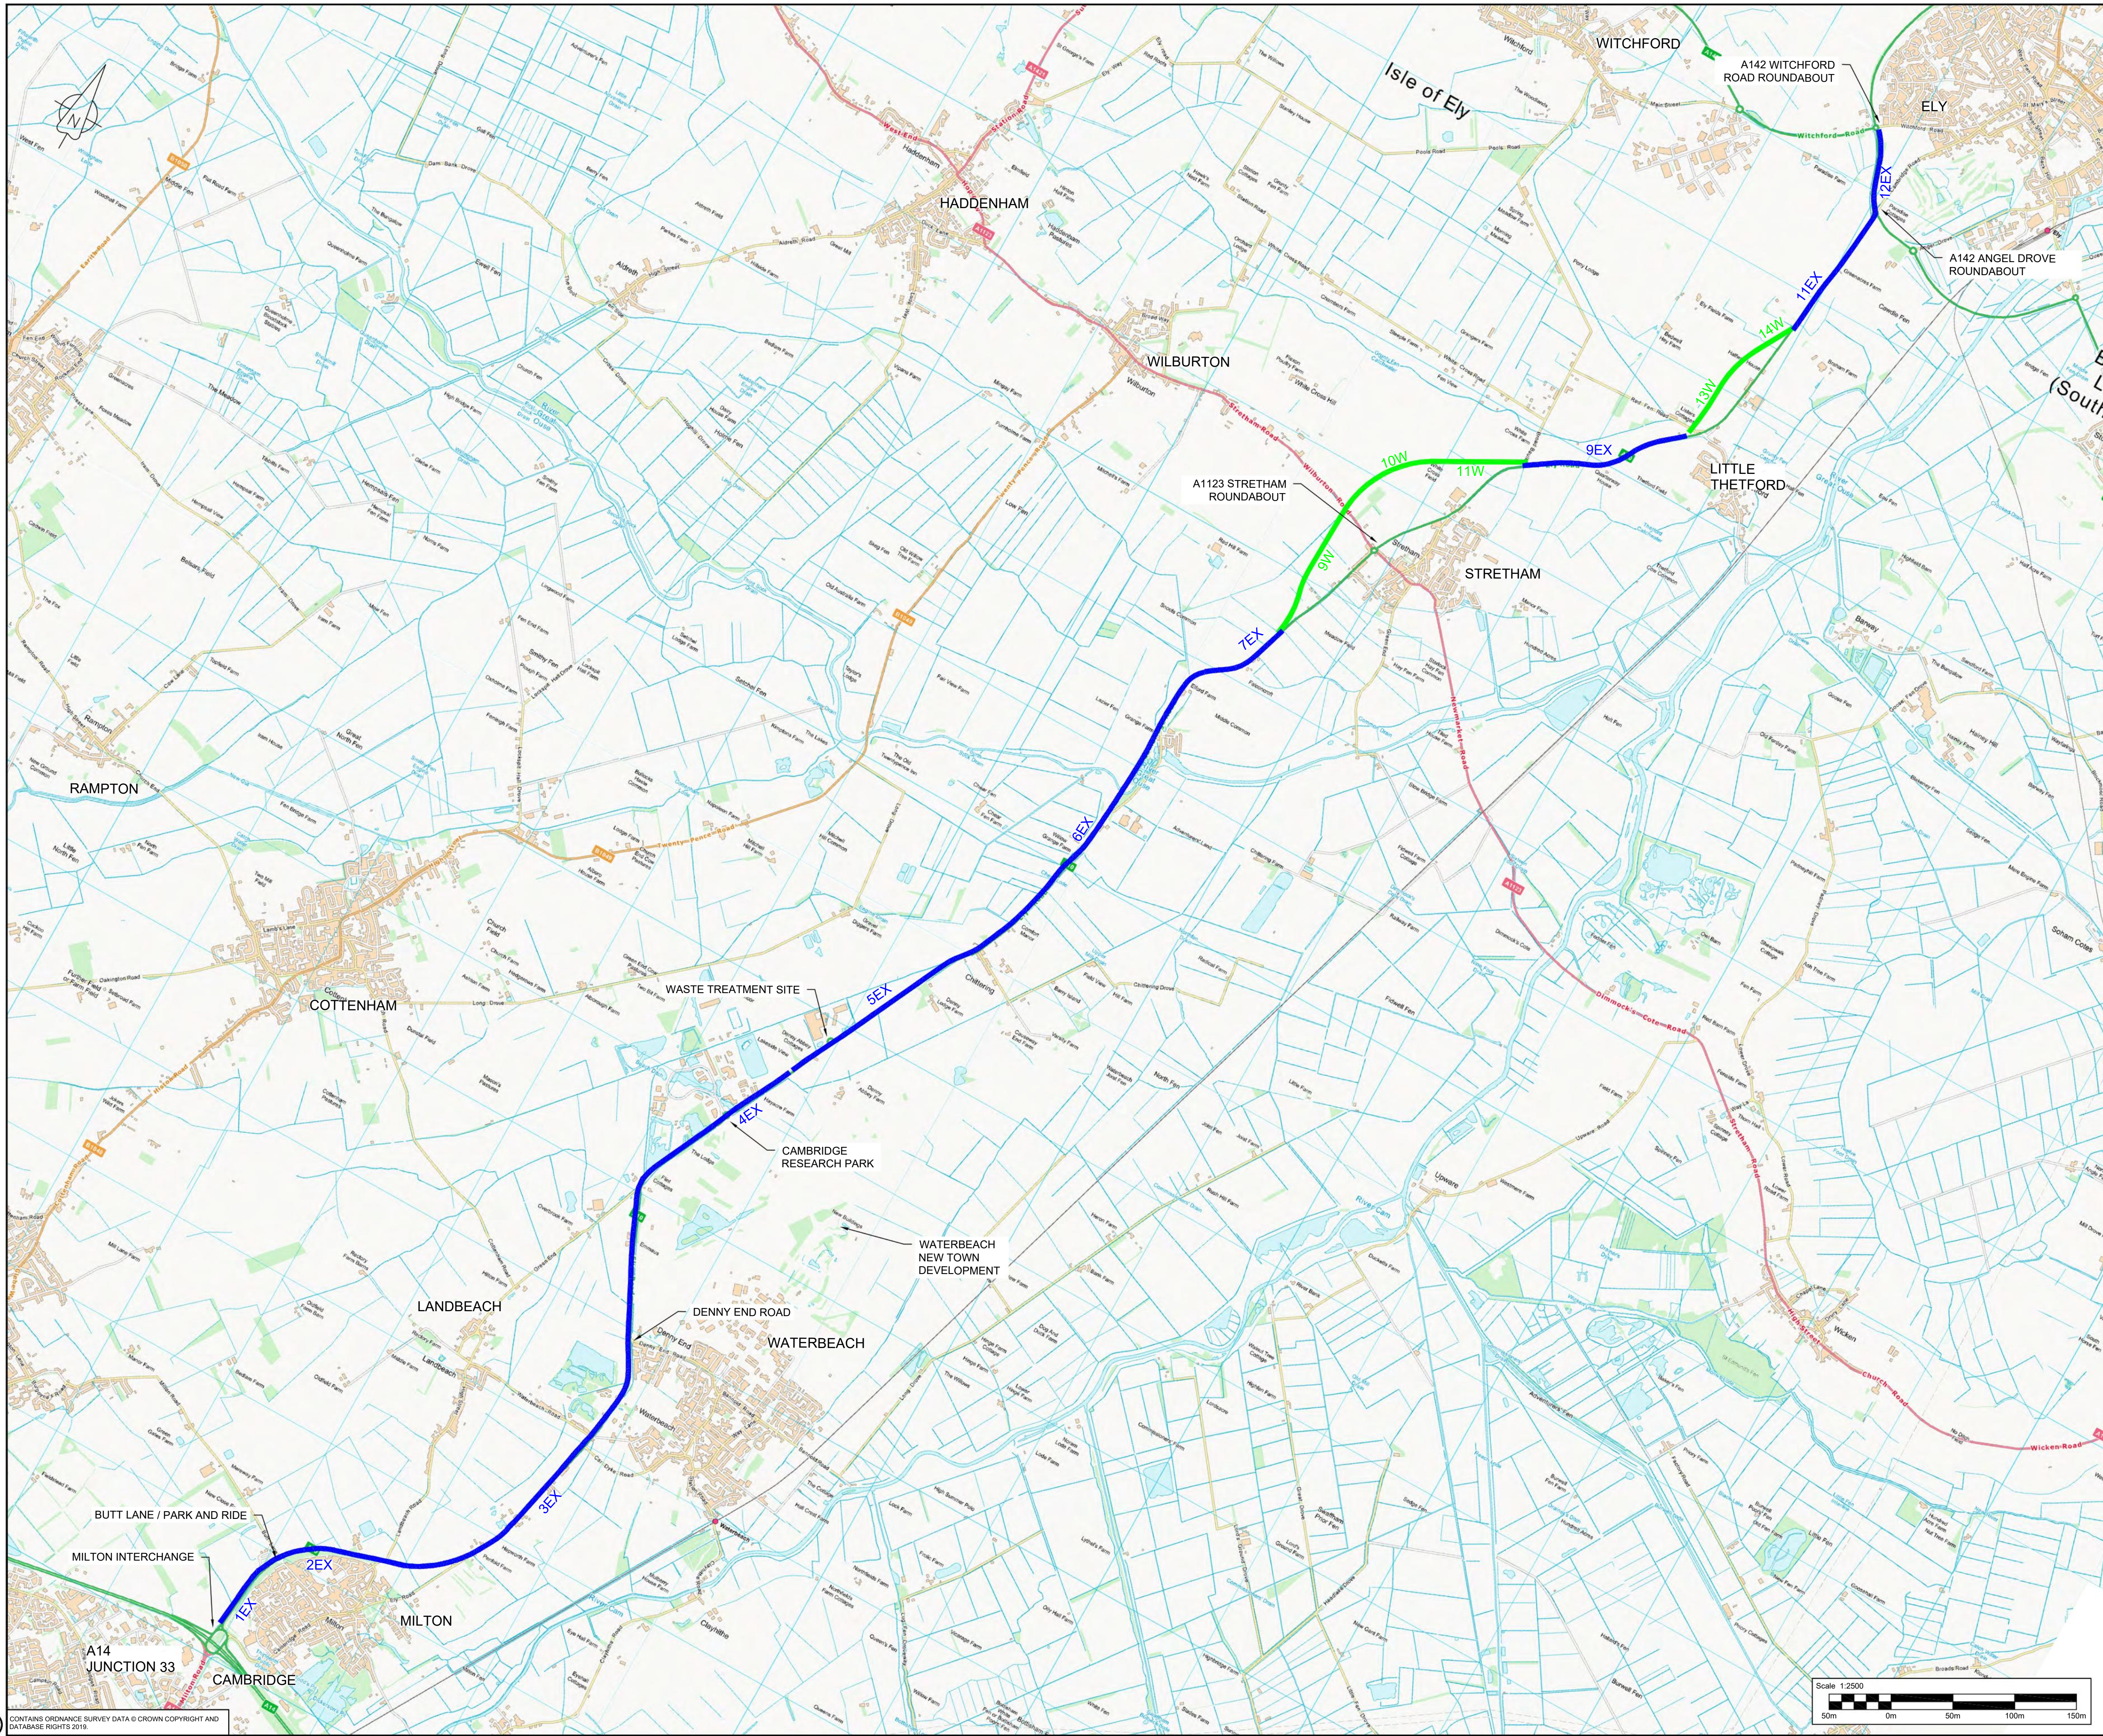

Notes:

1. Do not scale.

Key:

- Proposed Offline Alignment (West)
Proposed Offline Alignment (East)
Proposed Online Alignment

Option 5B	Length (m)
1EX	692
2EX	585
3EX	4716
4EX	1345
5EX	1747
6EX	2983
7EX	742
9W	1257
10W	715
11W	782
9EX	1374
13W	493
14W	727
11EX	1164
12EX	674
TOTAL	19996

P00	07/05/20	SUITABLE FOR INFORMATION	KG	SS	CM	KB
Rev	Rev. Date	Purpose of revision	Drawn	Checked	Rev'd	Appr'd

Jacobs

7th Floor, 2 Colmore Square, 38 Colmore Circus
Queensway, Birmingham, B4 6BN
Tel: +44(0)121 237 4000 www.jacobs.com

Client



Project
A10 JUNCTIONS AND DUALLING

Drawing title
E. OPTION 5B
ONLINE WIDENING TO DUAL
(MILTON WEST/STRETHAM EAST)

Drawing status
S2 - SUITABLE FOR INFORMATION


Scale
1:2500@A1
DO NOT SCALE

Jacobs No.
NA

Client no.

Drawing number
BESP0020-JAC-HGN-XX-SK-CH-0008


Rev
P00

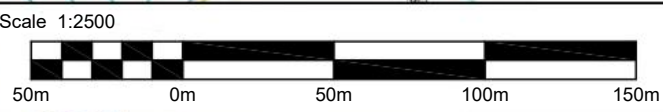

CONTAINS ORDNANCE SURVEY DATA © CROWN COPYRIGHT AND
DATABASE RIGHTS 2016

10 Copyright 2020 Jacobs U.K. Limited. The concepts and information contained in this document are the property of Jacobs.
Use or copying of this document in whole or in part without the written permission of Jacobs constitutes an infringement of
copyright. Limitation: This drawing has been prepared on behalf of, and for the exclusive use of, Jacobs' Client, and is subject
to, and issued in accordance with, the provisions of the contract between Jacobs and the Client. Jacobs accepts no liability or
responsibility whatsoever for, or in respect of, any use of, or reliance upon, this drawing by any third party.

C:\working\jacobs_uk_highways_ssa\jgiml_sauilim\0152301BESP0020-JAC-HGN-XX-SK-CH-0022.dwg - 19/06/2020 12:05:09 - Layout1 - Sauilim

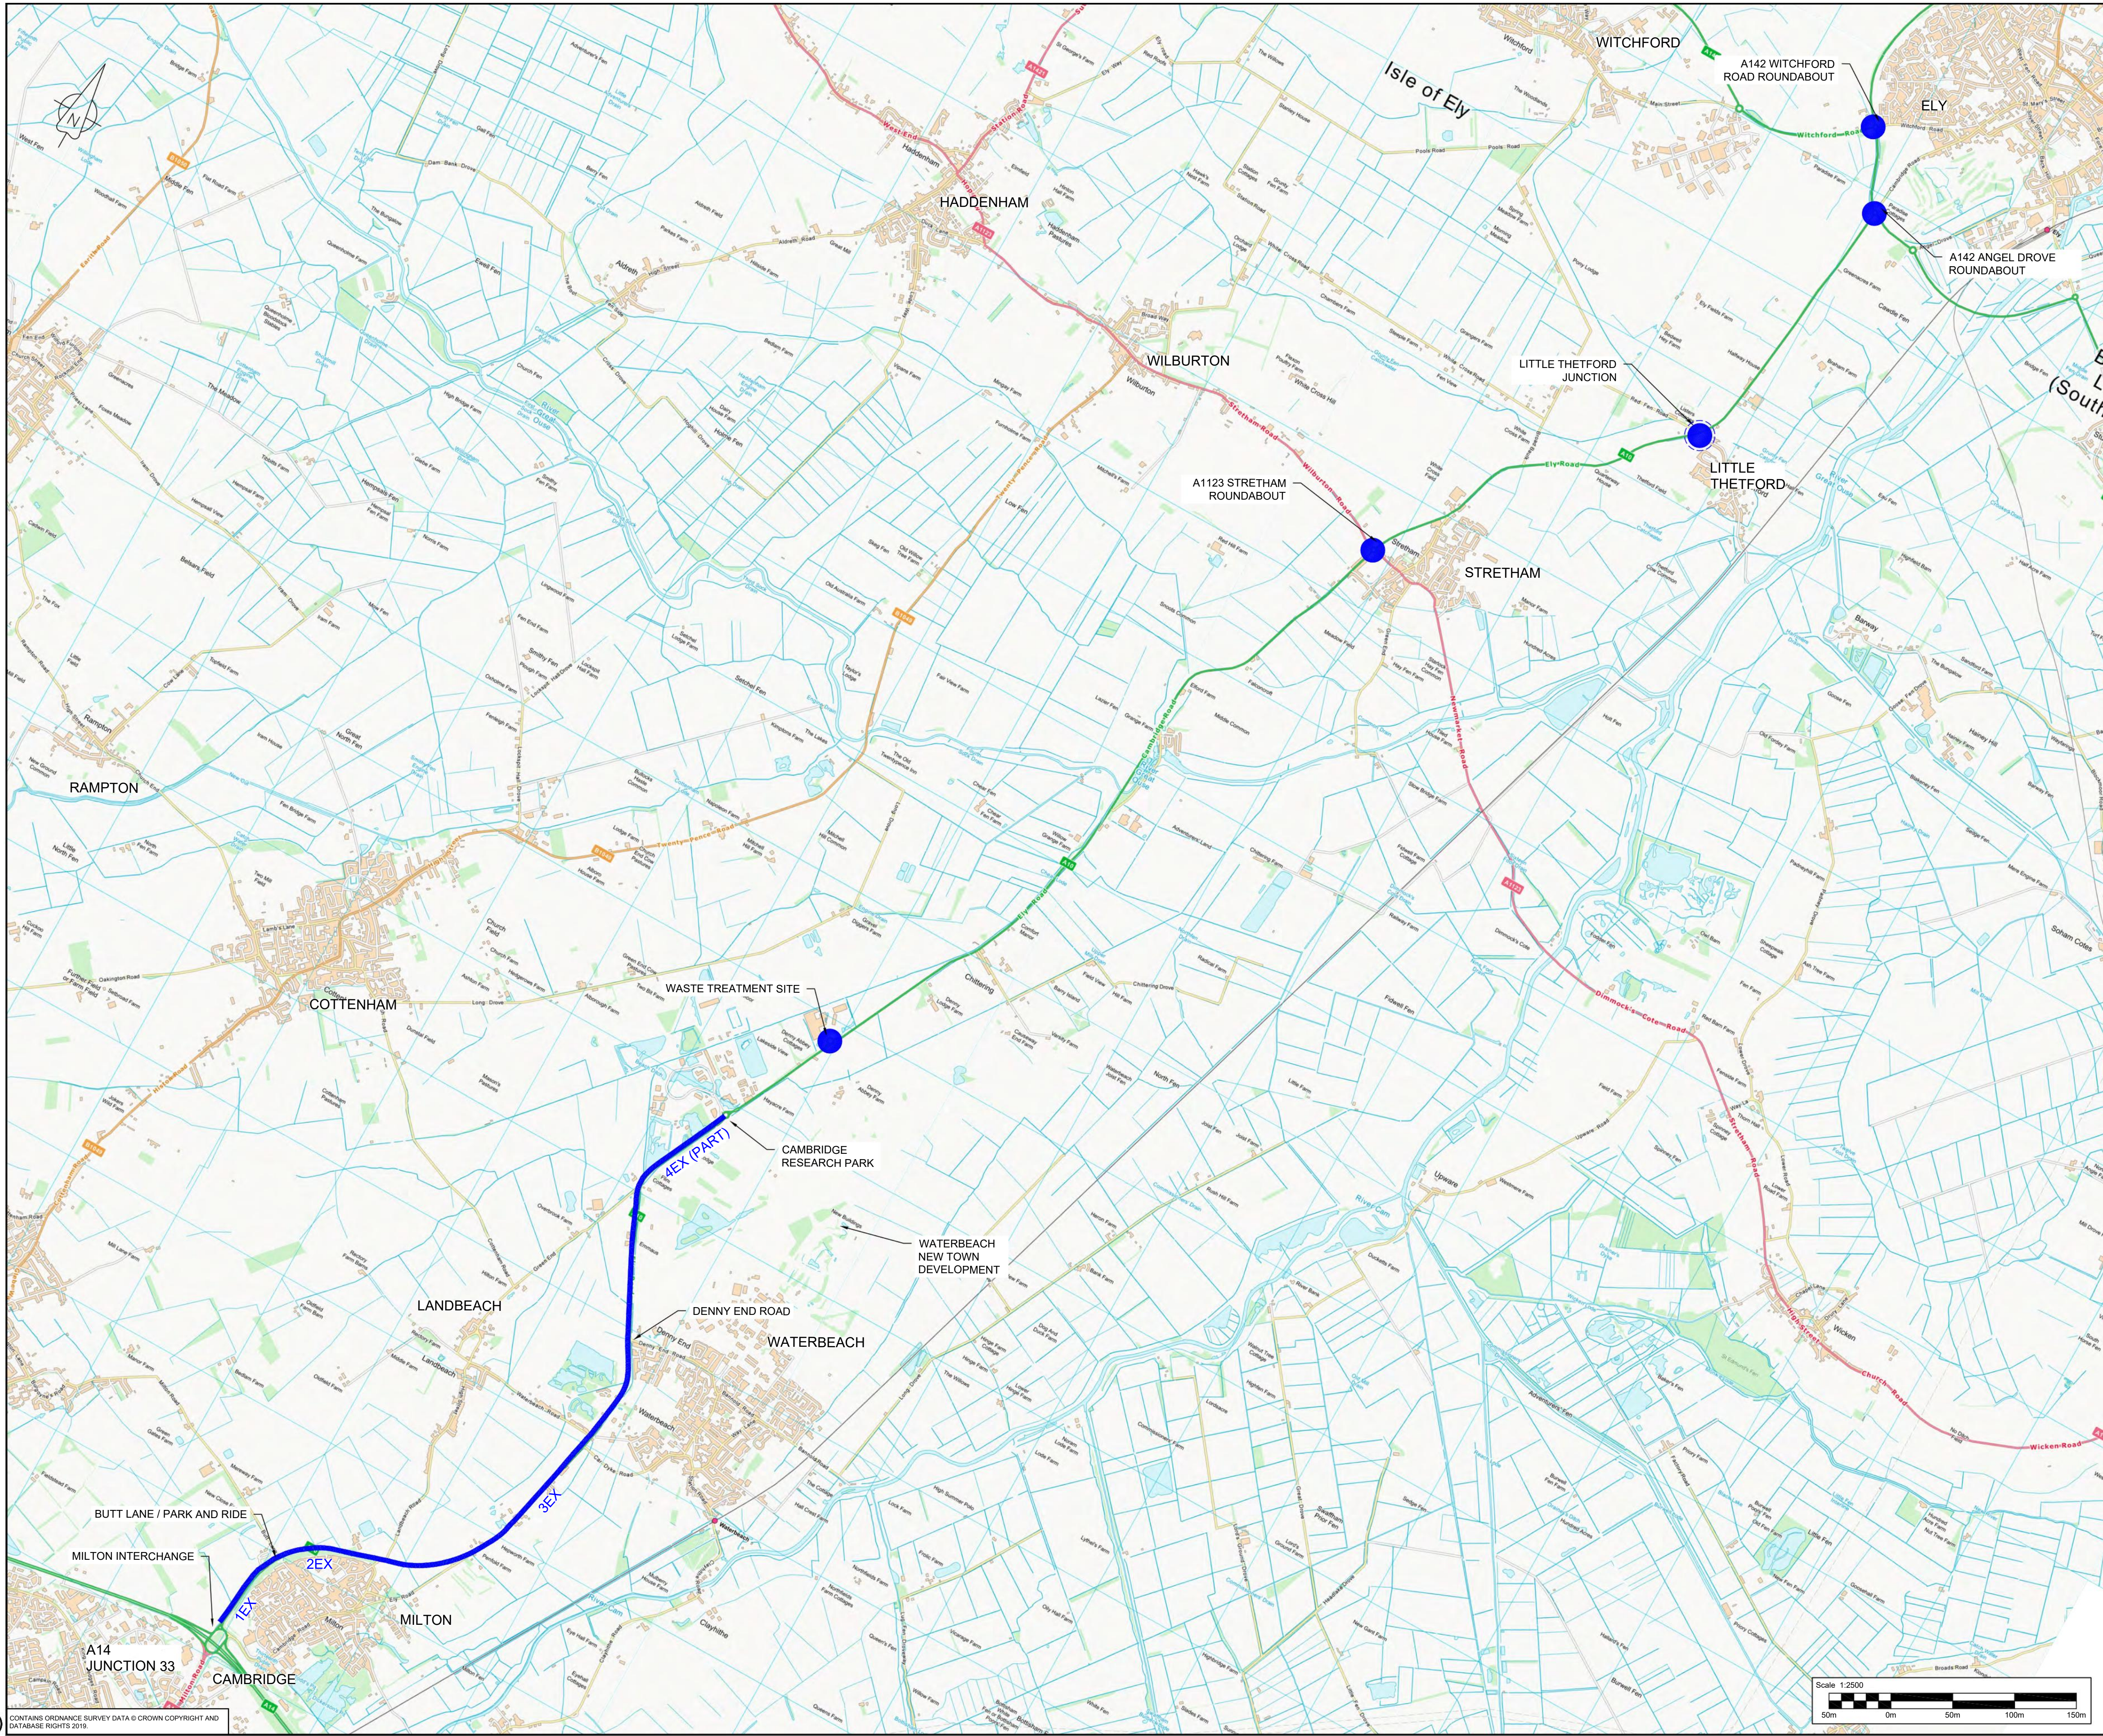

Notes:

1. Do not scale.

Key:

- Proposed Offline Alignment (West)
- Proposed Offline Alignment (East)
- Proposed Online Alignment
- Junction Improvements
- Little Thetford Junction - Identified for future assessment

Option 10A	Length (m)
1EX	692
2EX	585
3EX	4716
4EX (Part)	709
TOTAL	6702

P00	07/05/20	SUITABLE FOR INFORMATION	KG	SS	CM	KB
P01	19/06/20	SUITABLE FOR INFORMATION				
Rev	Rev. Date	Purpose of revision	Drawn	Checked	Rev'd	Appr'd

Jacobs
7th Floor, 2 Colmore Square, 38 Colmore Circus
Queensway, Birmingham, B4 6BN
Tel: +44(0)121 237 4000 www.jacobs.com



Project
A10 JUNCTIONS AND DUALLING

Drawing title
**F. OPTION 10A
DUAL TO WATERBEACH
AND JUNCTIONS TO THE NORTH**

Drawing status
S2 - SUITABLE FOR INFORMATION

Scale
1:2500@A1
DO NOT SCALE

Jacobs No.
NA


Client no.

Drawing number
BESP0020-JAC-HGN-XX-SK-CH-0022

Rev
P01

© Copyright 2020 Jacobs U.K. Limited. The concepts and information contained in this document are the property of Jacobs. Use or copying of this document in whole or in part without the written permission of Jacobs constitutes an infringement of copyright. Limitation: This drawing has been prepared on behalf of, and for the exclusive use of Jacobs' Client, and is issued in accordance with the provisions of the contract between Jacobs and the Client. Jacobs accepts no liability or responsibility whatsoever for, or in respect of, any use of, or reliance upon, this drawing by any third party.

C:\working\jacobs_uk_highways_ssa\jgiml_sauilim\0152301\BESP0020-JAC-HGN-XX-SK-CH-0026.dwg - 19/06/2020 12:14:09 - Layout1 - SauiBIM

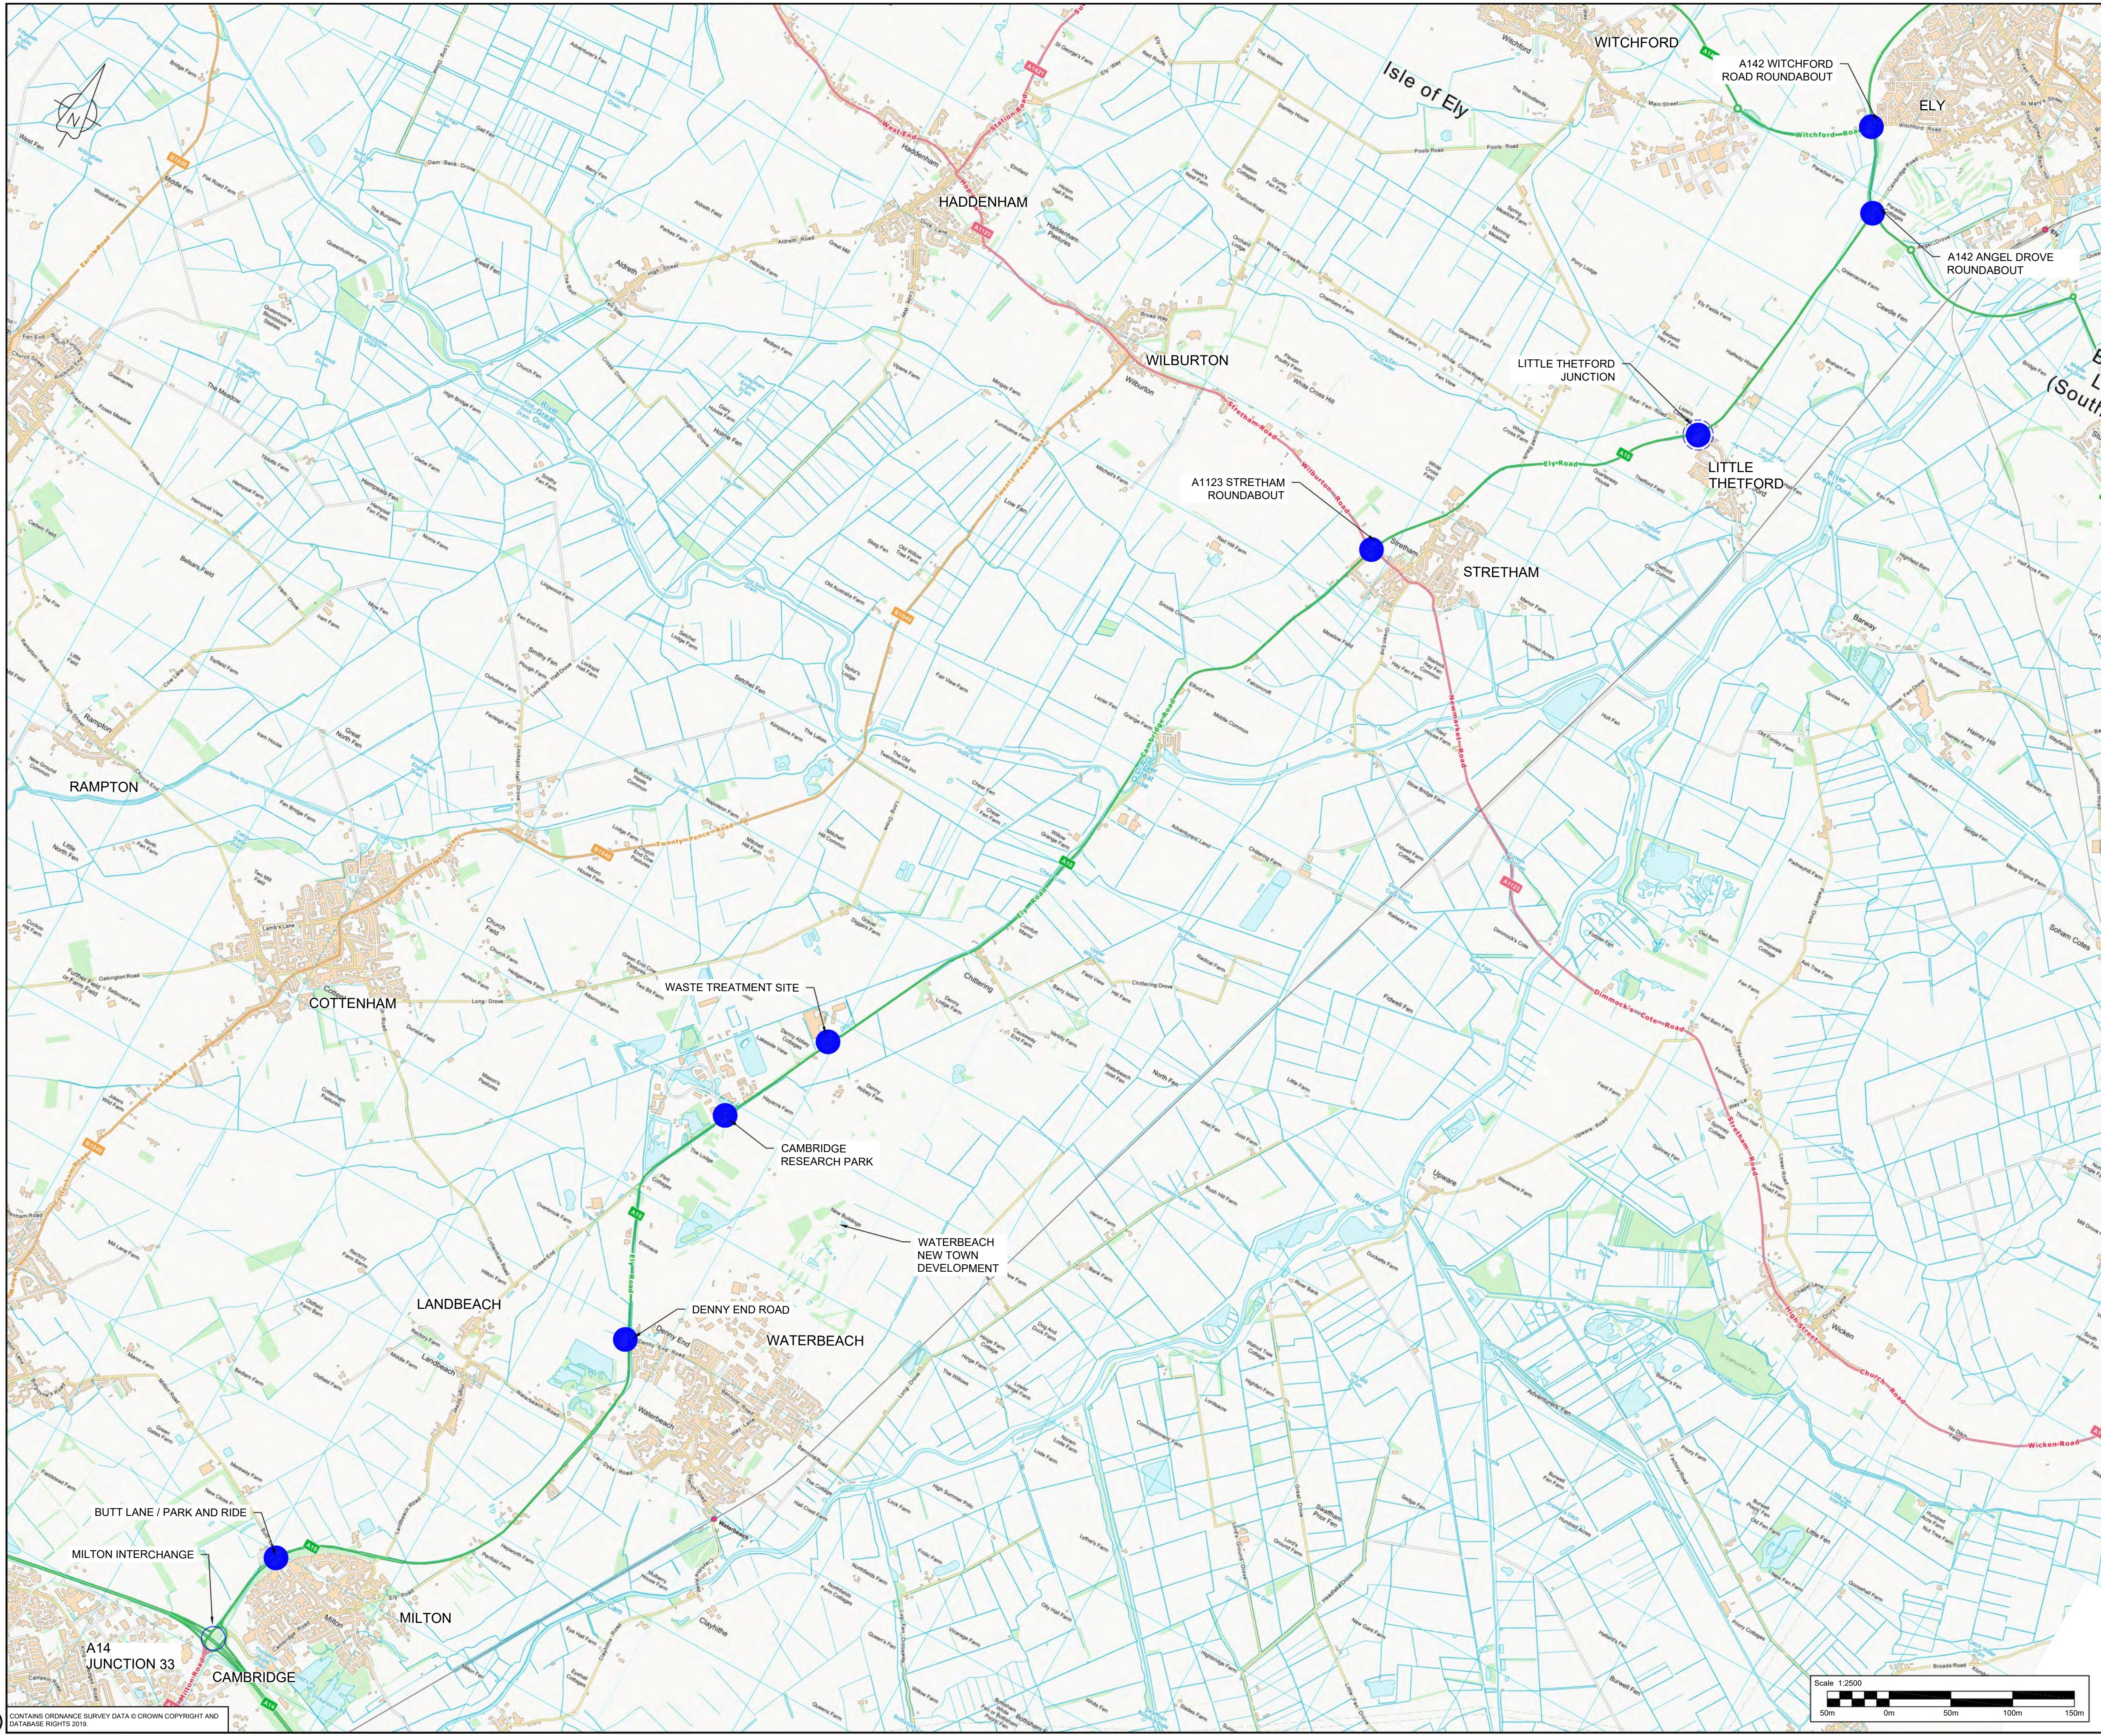

Notes:

1. Do not scale.

Key:

- Junction Improvements
- Milton interchange slip road improvements
- Little Thetford Junction - identified for future assessment

P00	07/05/20	SUITABLE FOR INFORMATION	KG	SS	CM	KB
P01	19/06/20	SUITABLE FOR INFORMATION				
Rev	Rev. Date	Purpose of revision	Drawn	Checked	Rev'd	Appr'd

Jacobs

7th Floor, 2 Colmore Square, 38 Colmore Circus
Queensway, Birmingham, B4 6BN
Tel: +44(0)121 237 4000 www.jacobs.com

Client



Project
A10 JUNCTIONS AND DUALLING

Drawing title
**G. OPTION 12
ONLINE JUNCTION
IMPROVEMENTS**

Drawing status
S2 - SUITABLE FOR INFORMATION

Scale	1:2500@A1	DO NOT SCALE
-------	-----------	--------------

Jacobs No.	NA
------------	----

Client no.	
------------	--

Drawing number	BESP0020-JAC-HGN-XX-SK-CH-0026	Rev	P01
----------------	--------------------------------	-----	-----

© Copyright 2020 Jacobs U.K. Limited. The concepts and information contained in this document are the property of Jacobs. Use or copying of this document in whole or in part without the written permission of Jacobs constitutes an infringement of copyright. Limitation: This drawing has been prepared on behalf of, and for the exclusive use of Jacobs' Client, and is subject to, and issued in accordance with, the provisions of the contract between Jacobs and the Client. Jacobs accepts no liability or responsibility whatsoever for, or in respect of, any use of, or reliance upon, this drawing by any third party.