
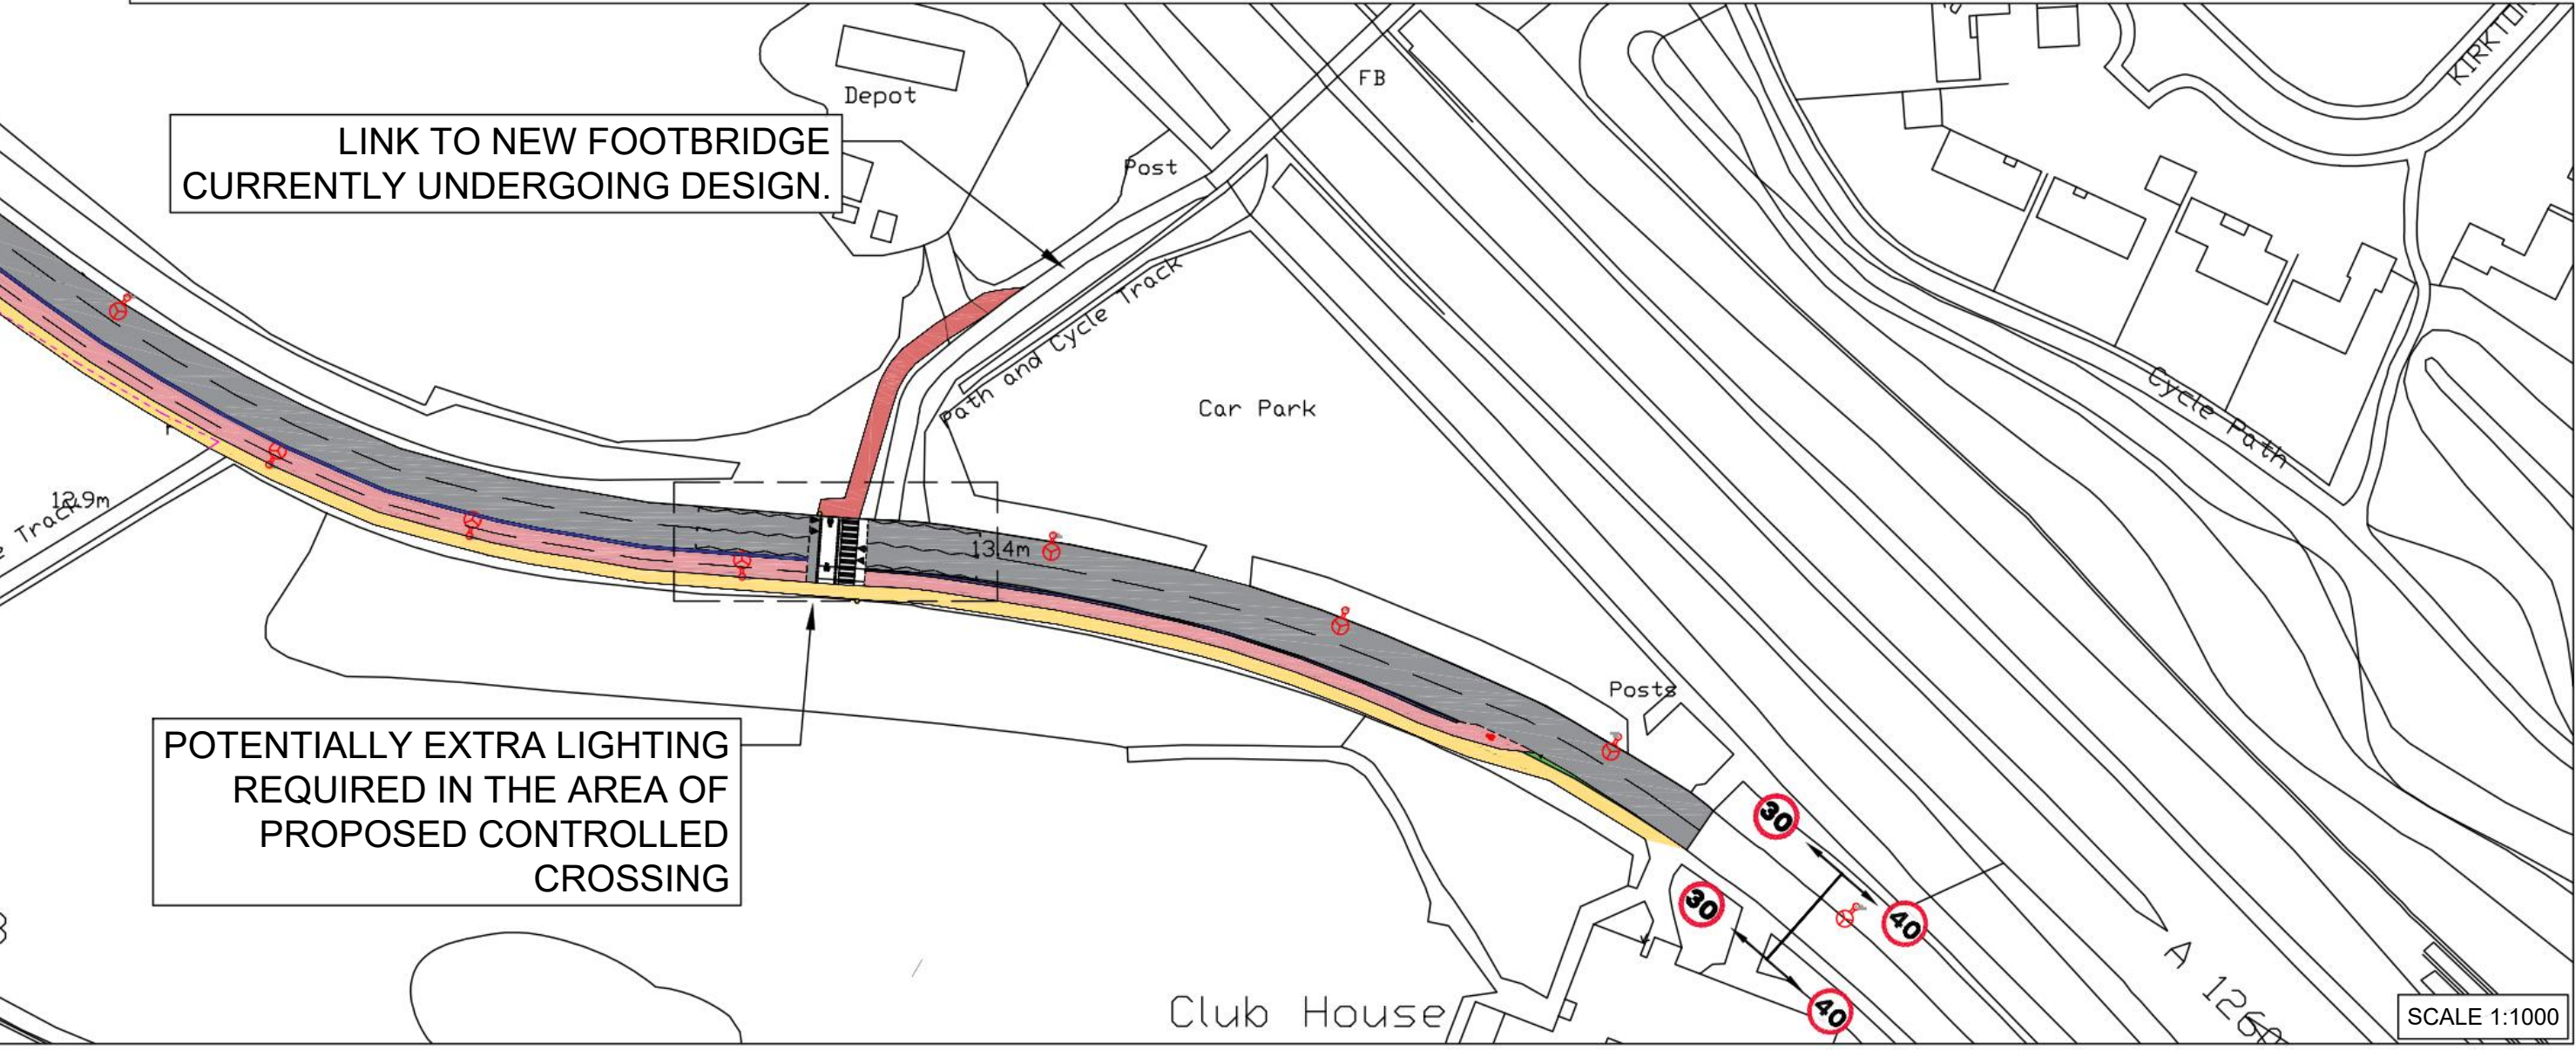
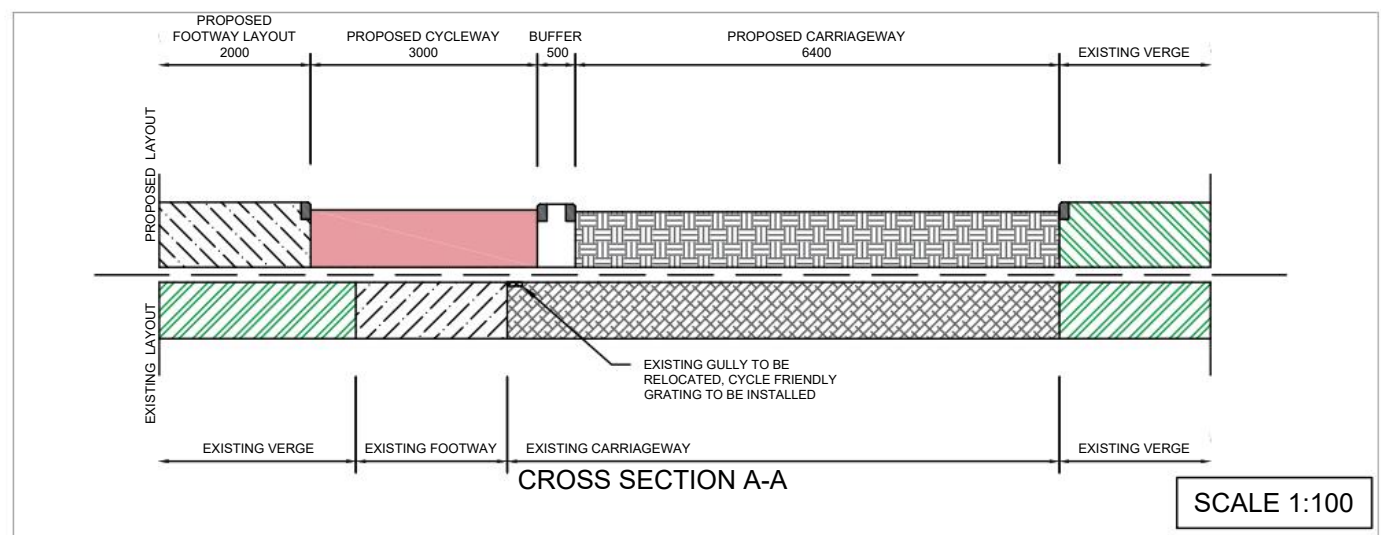
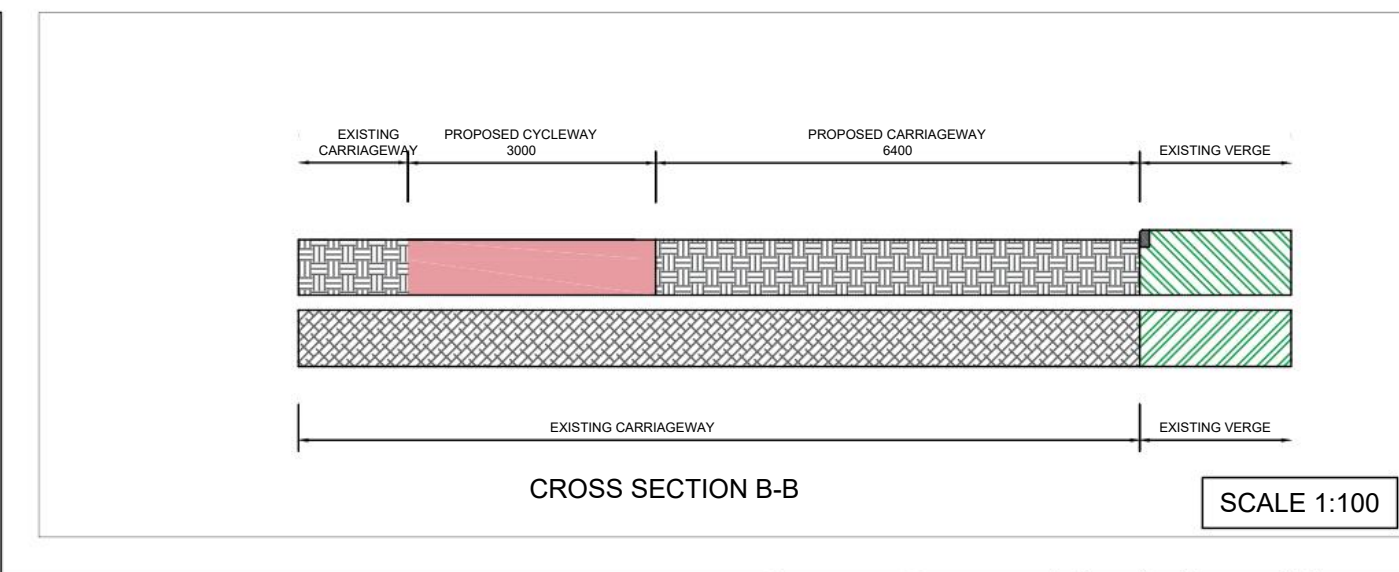
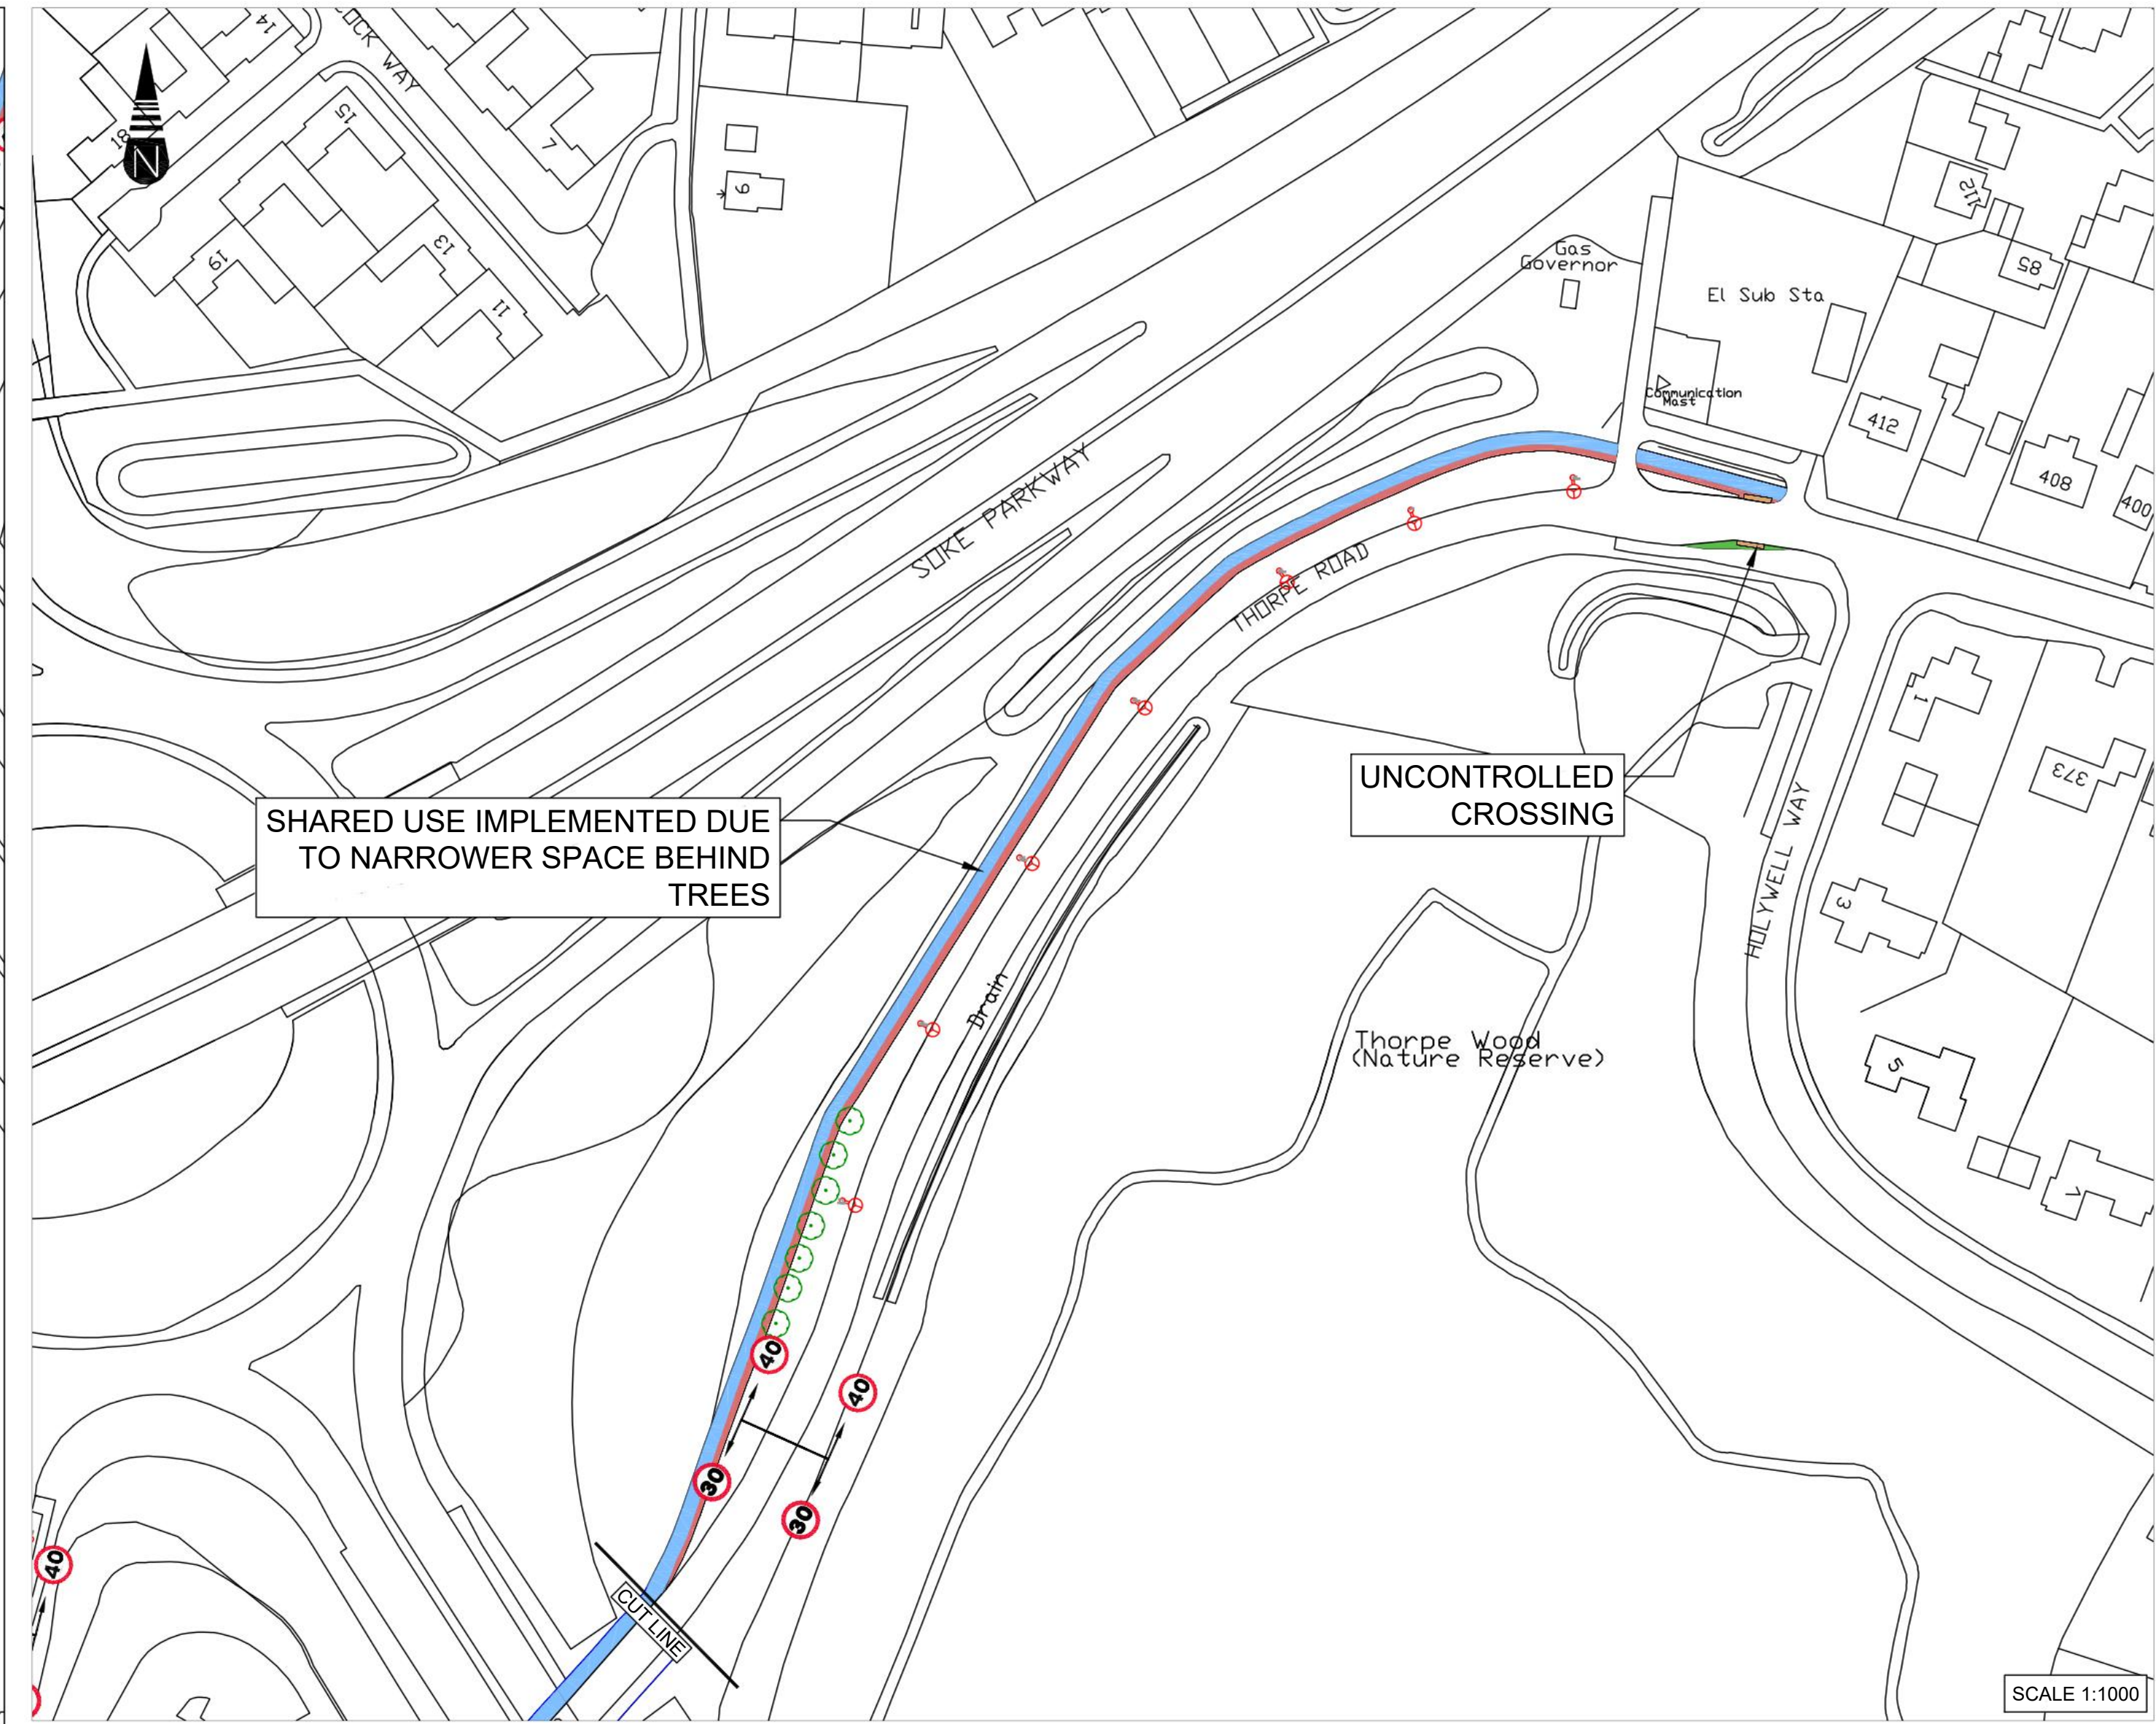


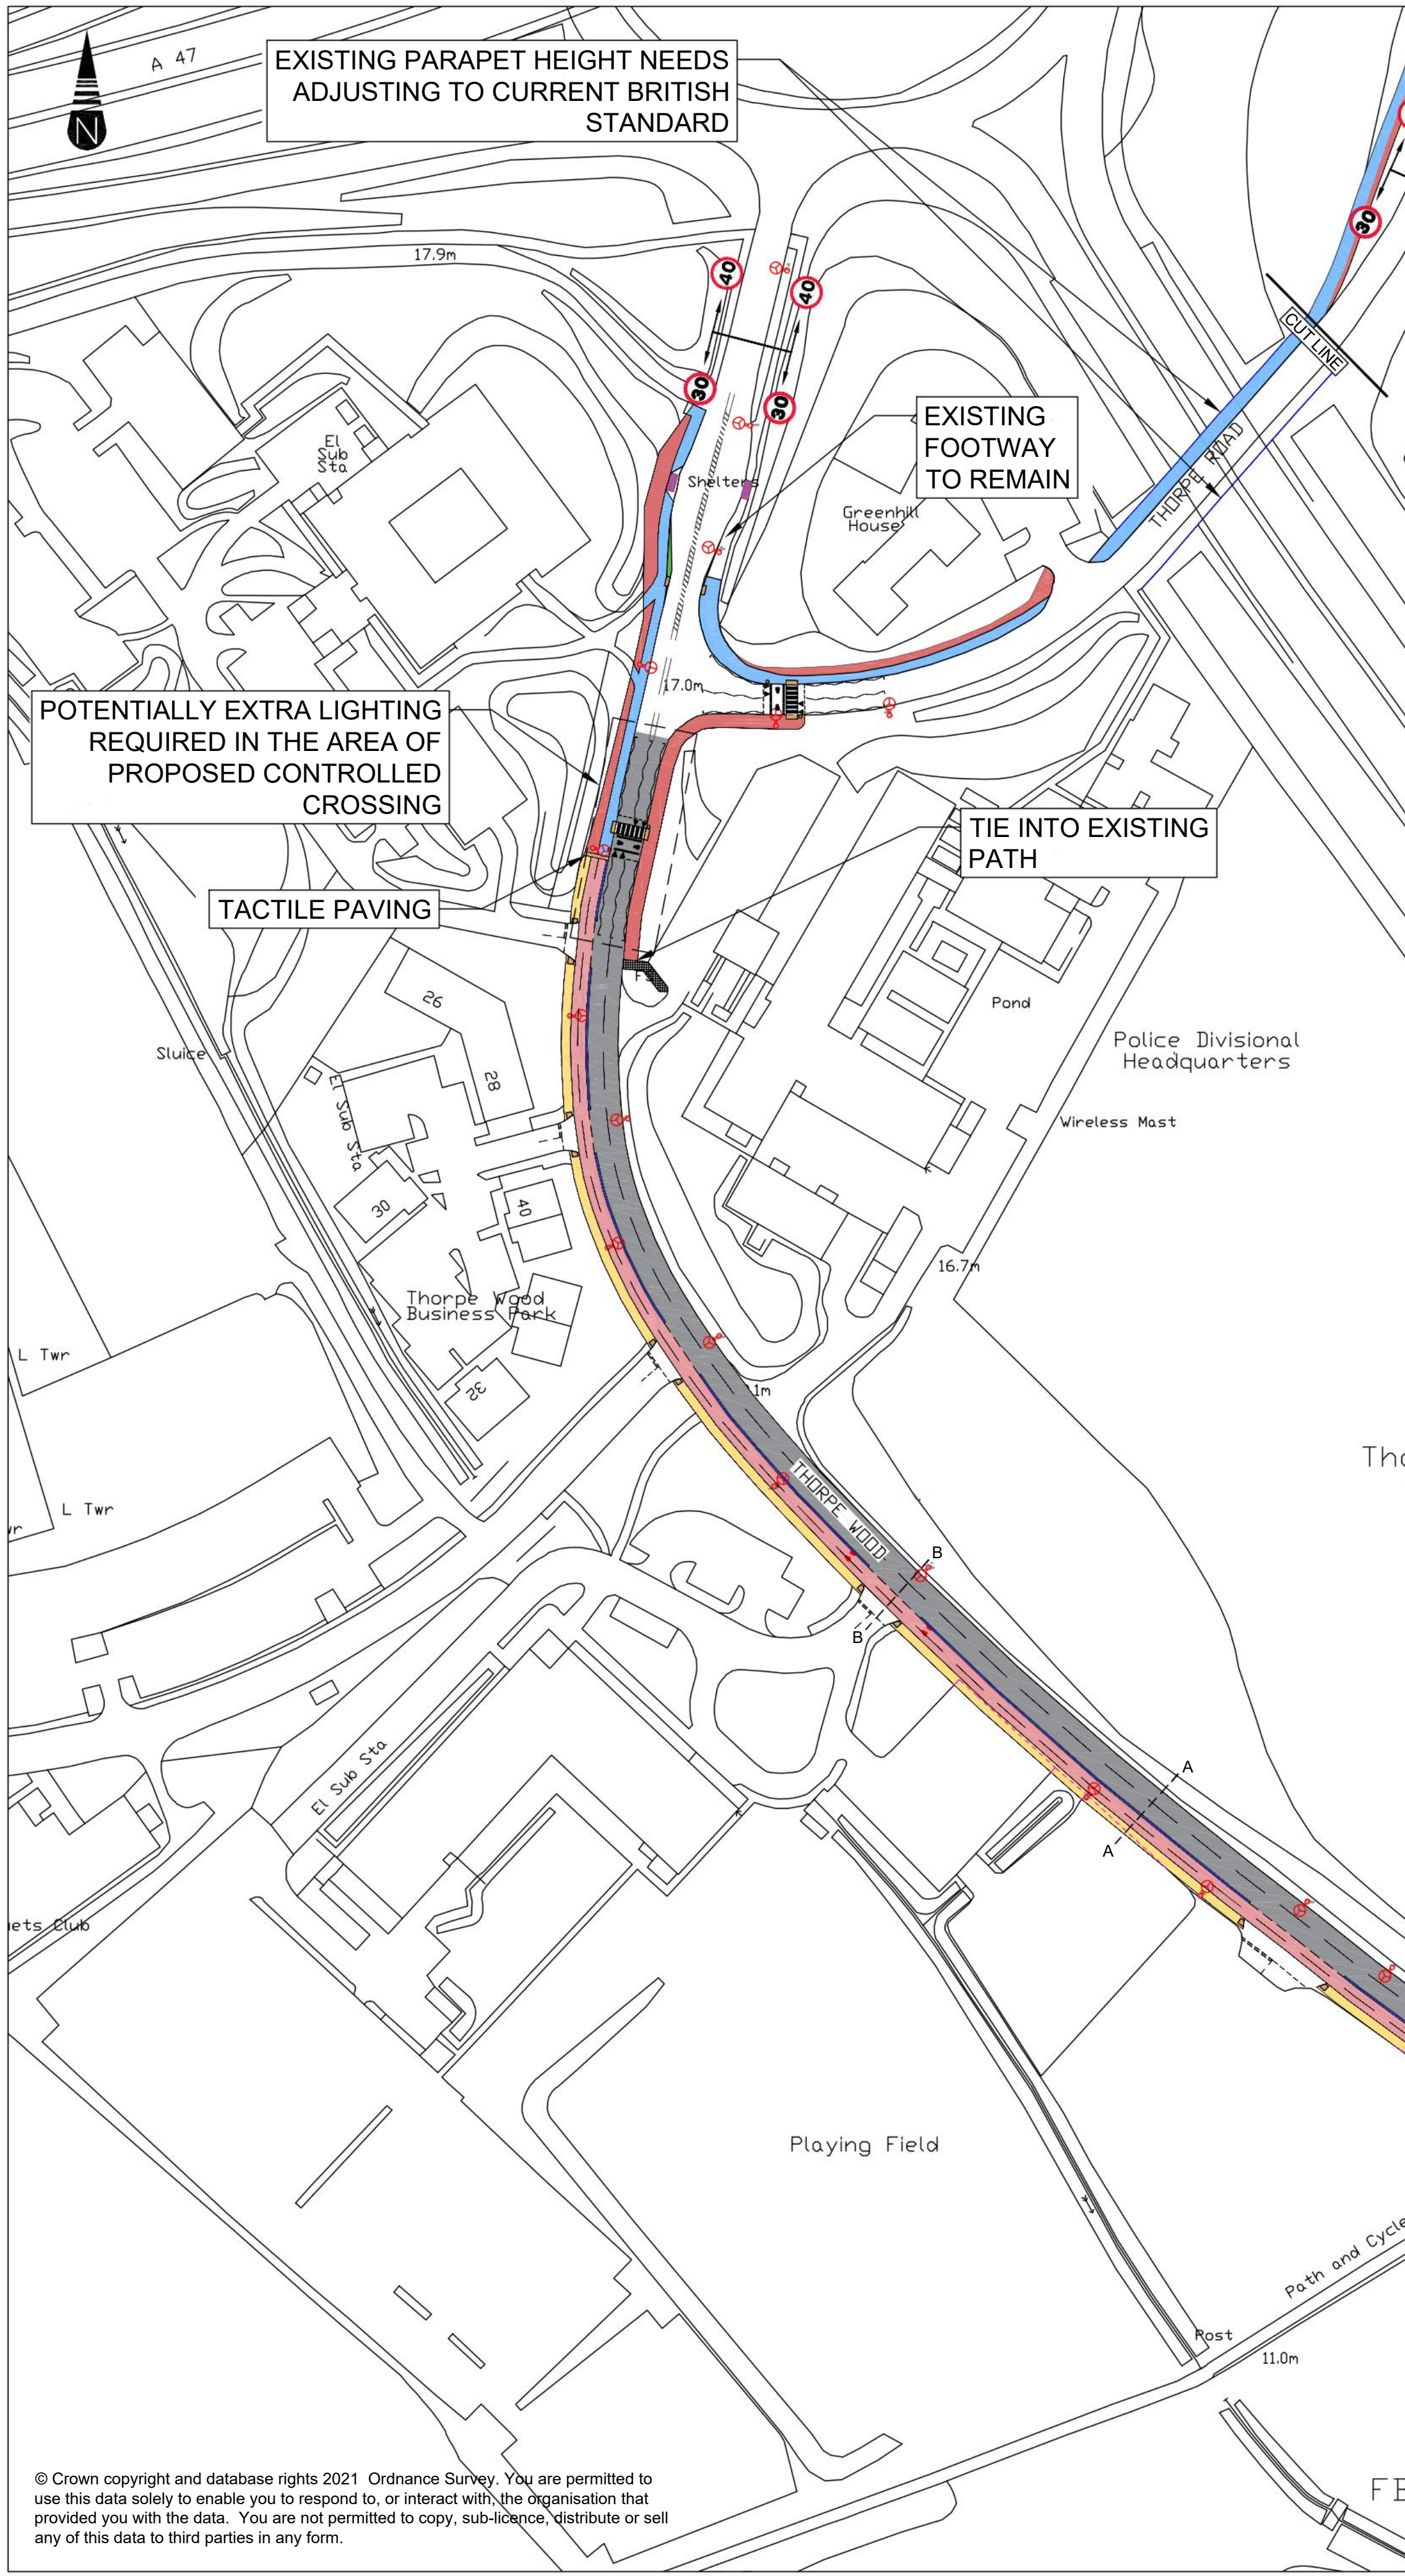

NOTES:

- DO NOT SCALE FROM THIS DRAWING.
- SITE VERIFY ALL DIMENSIONS PRIOR TO CONSTRUCTION.
- REPORT ALL DISCREPANCIES TO THE DRAWING ORIGINATOR IMMEDIATELY.
- THIS DRAWING IS TO BE READ IN CONJUNCTION WITH ALL RELEVANT DOCUMENTS AND DRAWINGS.

KEY:

- PROPOSED CYCLE LANE
- EXISTING BUS STOP
- PROPOSED TACTILE PAVING
- BOARDER TO EXISTING CAR PARK
- EXISTING PARAPET TO BE RAISED
- PROPOSED 3m SHARED USE PEDESTRIAN AND CYCLE
- PART OF SHARED USE PEDESTRIAN AND CYCLE LAND TO BE RECLAIMED FROM ADJACENT GRASS VERGE
- PROPOSED CARRIAGEWAY NARROWING
- PROPOSED 500mm BUFFER
- PROPOSED LIGHTING COLUMN
- LAND TO BE RECLAIMED FOR PROPOSED FOOTWAY
- EXISTING LIGHTING COLUMN

P01	26/01/2022	FIRST ISSUE	MD	JPK	AE
Rev	Date	Description	Dm	Chkd	App
Revisions					
Drawing Originator					
Peterborough Highway Services					
Delivered by MILESTONE PETERBOROUGH CITY COUNCIL					
Drawing Status					
FOR INFORMATION					
Project Name					
THORPE WOOD CYCLEWAY					
Title					
PROPOSED LAYOUT					
OPTION 1 -REALIGNMENT TO THE WEST WITH SHARED USE FOOTWAY AND CYCLEWAY					
-30MPH SPEED LIMIT					
Sheet Size	Scale	Drawn by	Checked by	Approved by	
A1	AS SHOWN	MD	JPK	AE	
		Drawn Date	Checked Date	Approved Date	
		25/01/2022	25/01/2022	26/01/2022	
Drawing Number					
5080956-PCC-HGN-ZZ-DR-CH-0100					
Status					
S2					
Rev					
P01					

File printed: 26 January 2022 13:14:16 File location: P:\Highways\Peterborough\Design\Highways\Schemes 2021-22\5080975 Thorpe Wood Footpath\900 CAD & BIM\910 Design Drawings\Thorpe Wood Cycle OPT1.dwg Printed by: Kanyiki, JeanPierre